


# ELKS COUNTRY ESTATES FUTURE MAJOR STREET PLAN

06SV013

RECEIVED


MAR 1 8 2006

Rapid City Growth  
Management Department

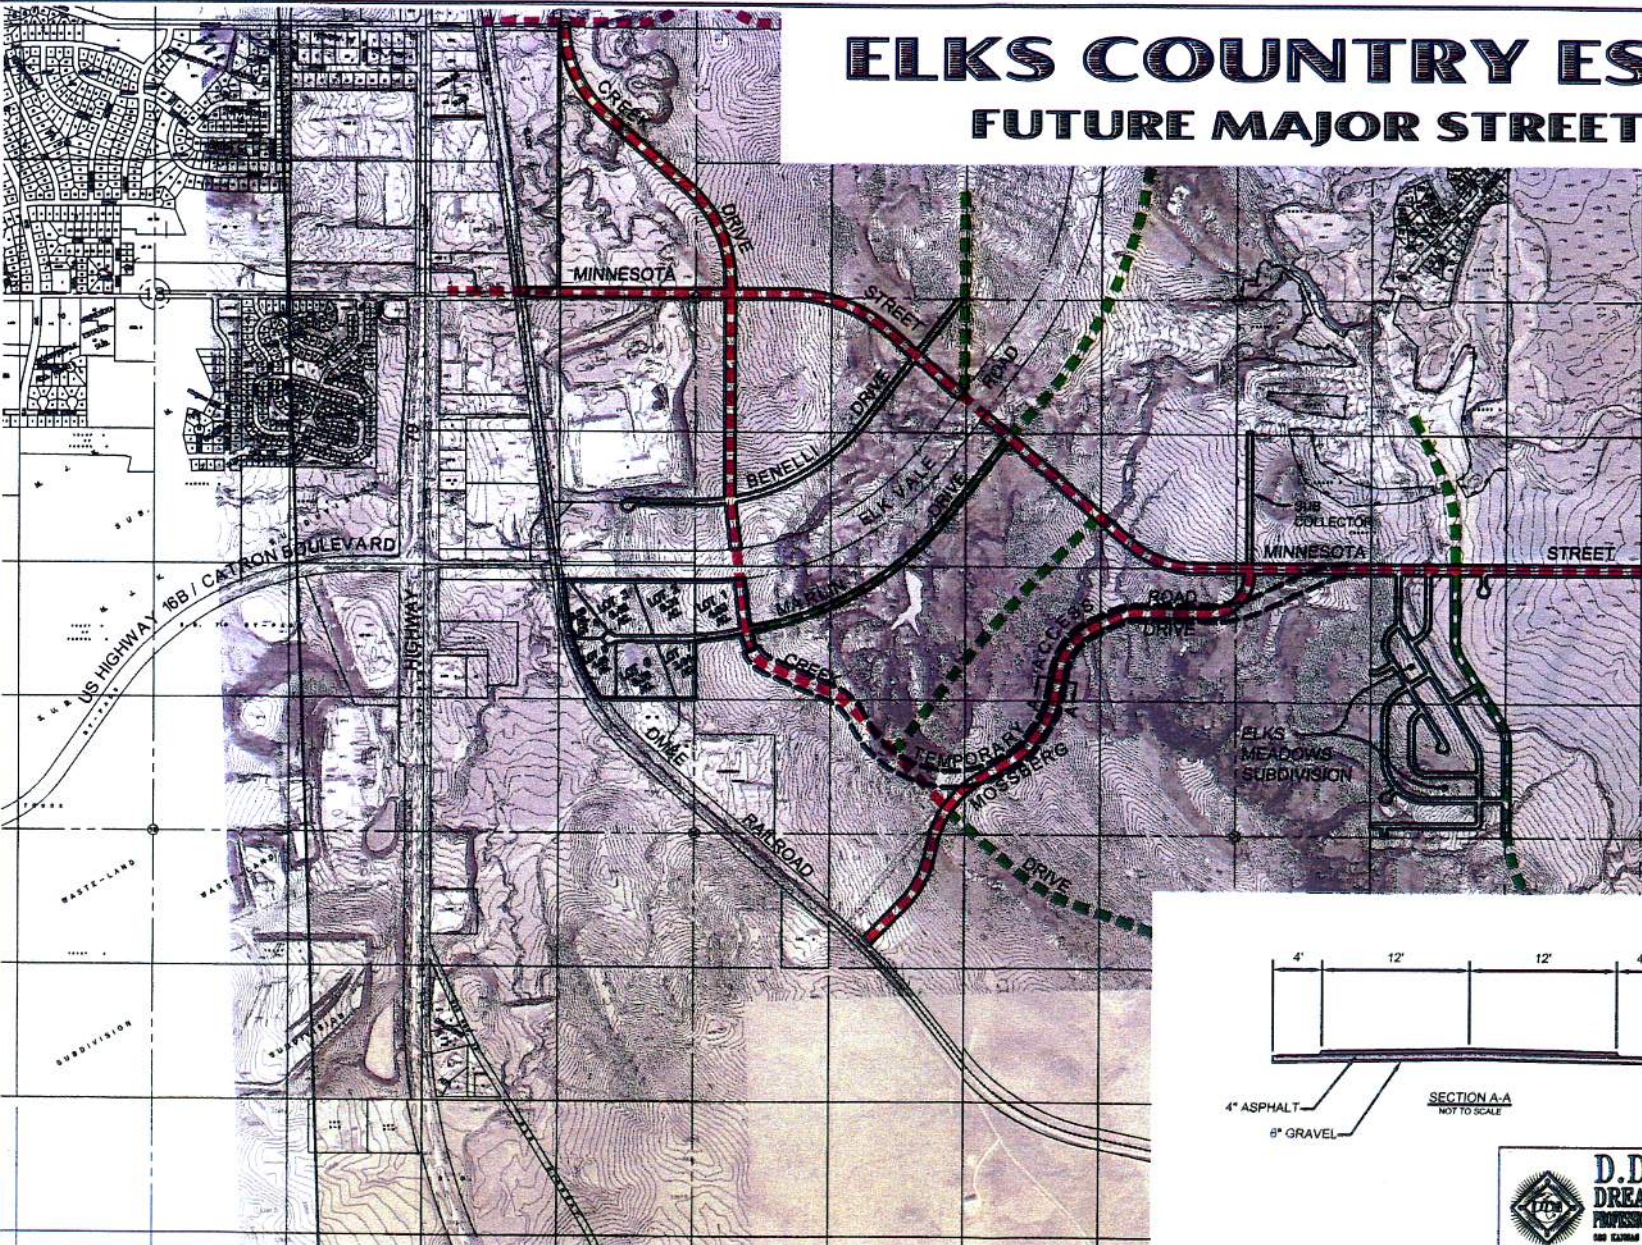

### PROPOSED FUTURE MAJOR STREET PLAN

- - - - - PROPOSED MINOR ARTERIAL
- - - - - PROPOSED COLLECTOR

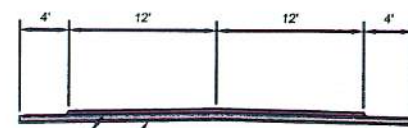

4" ASPHALT  
6" GRAVEL  
SECTION A-A  
NOT TO SCALE



SHEET 2 of 3

**D.D.I.**  
**DREAM DESIGN INTERNATIONAL, INC.**  
 PROFESSIONAL STRUCTURAL & CIVIL ENGINEERING CONSULTANTS  
 580 KATHMA CITY ST., SUITE 4, RAPID CITY, SD 57701  
 PH. 605-348-0900 FAX 605-348-0945 EMAIL: [engineer@dreamdesigninc.com](mailto:engineer@dreamdesigninc.com)