

- EXISTING SIDEWALK
- NEW SIDEWALK
- NEW STOPPED SIDEWALK
- NEW STOPPED TRIP PROJECT
- NEW CURBILITY SYMBOL
- PROPOSED PAVEMENT PAINT MCH (12" W x 12" SPACING)
- DISABILITY ACCESSIBLE PARKING SIGN
- NEW ASPHALT PAVEMENT
- NEW ASPHALT PAVEMENT (TRUCK AREA)

- Parking Notes**
- Parking Required (Ordinance 17.60.270)

Offices (06 x 12' x 152' @ 5 spaces/1,000 sf)	5.9
Warehouse (100 x 400' x 152' @ 38,540 sf @ 0.25 / 1,000 sf)	9.12
Total Spaces Required	15.0
 - Parking Provided

Total Parking Provided	19 spaces
Disability Accessible Spaces	2 spaces
 - Pavement Markings and Signs

Pavement markings shown on this plan sheet shall be applied with traffic paint "yellow" conforming with Rapid City Standard Specification 90

Disability accessible symbols shall conform with standard template blue/white colors. Handicap accessible signs shall be mounted on the building at 5' or above grade. The markings of the two signs shall include "van accessible" indicator

Note: Resurfacing Asphalt and PCC Pavement

Asphalt Pavement
The Engineer's estimate of asphalt concrete's pavement quantities reflected on this plan are as follows:

Truck Area	23,565 sf
Parking Area	18,310 sf
Total	41,875 sf

Pavement Section


Truck Area: 5 1/2" AC Class G-1
10" Aggregate Base Course

Parking & Driveway: 4" AC Class G-1
6" Aggregate Base Course

PCC Pavement
The Engineer's estimate of PCC pavement quantities reflected in this plan are as follows:

Loading Dock	8,255 sf
North Overhead Door Approach	392 sf
Total	8,647 sf

TIONAL RELIEF CHARITIES INC
LOT 1-3, CARPENTER SUB
SECTION 32, T2N, R6E, 64M

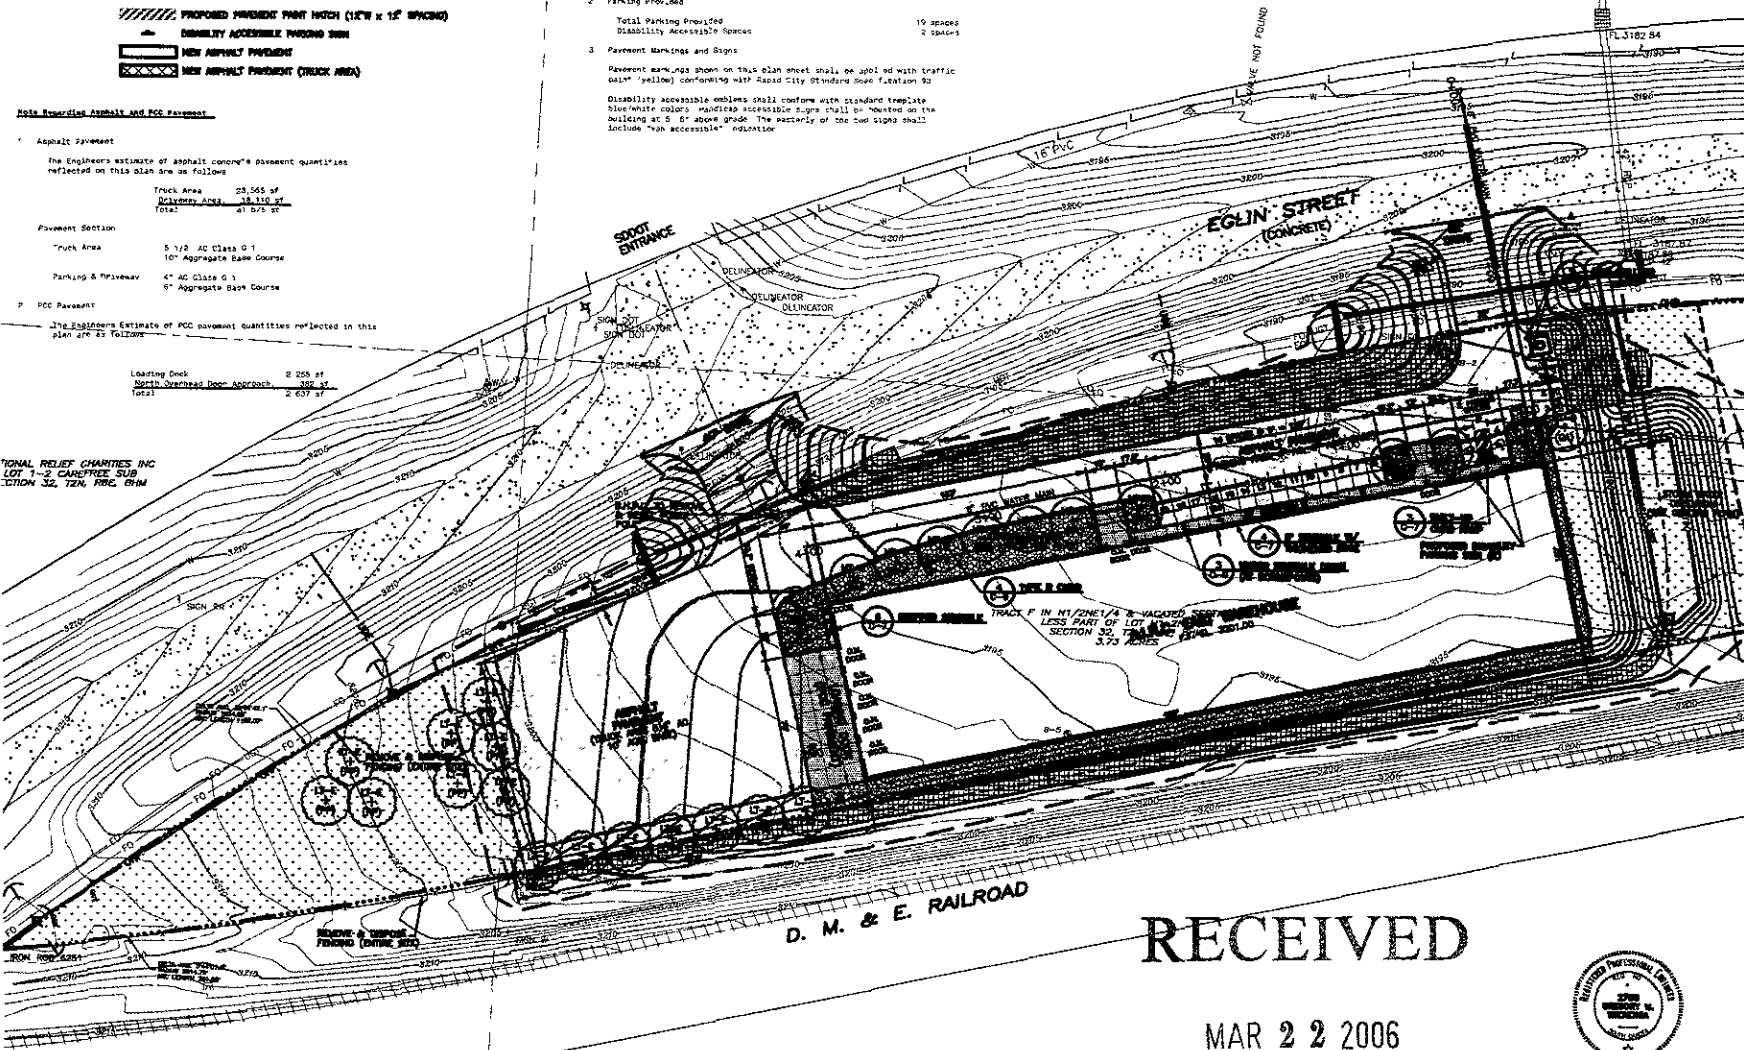

RECEIVED

MAR 22 2006

Rapid City Growth

