



- EXISTING SIDEWALK BALANCE
- NEW SIDEWALK
- NEW STEPPED SIDEWALK
- NEW STRIPING THIS PROJECT
- NEW DISABILITY STRIPES
- PROPOSED PAVEMENT FINISH (12\"/>
- DISABILITY ACCESSIBLE PARKING SIGN
- NEW ASPHALT PAVEMENT
- NEW ASPHALT PAVEMENT (TRUCK AREA)

Parking Notes

1. Parking Required (Ordinance 17.30.2701)

Offices (66 x 12 = 152 of # 4 spaces = 608 sf)	5.8
Warehouse (100 x 400 = 152 of # 30 bays of # 0.5 = 1,000 sf)	2.7
Total Spaces Required	8.5

Disability Accessible Req. req. 1

2. Parking Provided

Total Parking Provided	19 Spaces
Disability Accessible Spaces	2 Spaces

3. Pavement Markings and Signs

Pavement markings shown on this plan sheet shall be applied with "reflective paint" (yellow) conforming with Rapid City Standard Specifications on CD.

Disability accessible entries shall conform with ADA and regular wheelchair entries. Handicap accessible signs shall be required on the building at 5' 6" above grade. The lettering of the two signs shall include "an accessible" indication.

Note: Pavement Asphalt and PCC Pavement

1. Asphalt Pavement

The Engineer's estimate of asphalt concrete pavement quantities reflected on this plan are as follows:

Truck Area	23,565 sf
Driveway Area	18,110 sf
Total	41,675 sf

Pavement Section

Truck Area: 5 1/2" AC Class G 1
10 Aggregate Base Course


Parking & Driveway: 4" AC Class G
6" Aggregate Base Course

2. PCC Pavement

The Engineer's estimate of PCC pavement quantities reflected in this plan are as follows:

Loading Dock	2,886 sf
Open Warehouse Floor Approach	362 sf
Total	3,248 sf

NATIONAL RELIEF CHARITIES INC
LOT 1-2 CAREFREE SUB
SECTION 32, T24N, R2E, B1W4

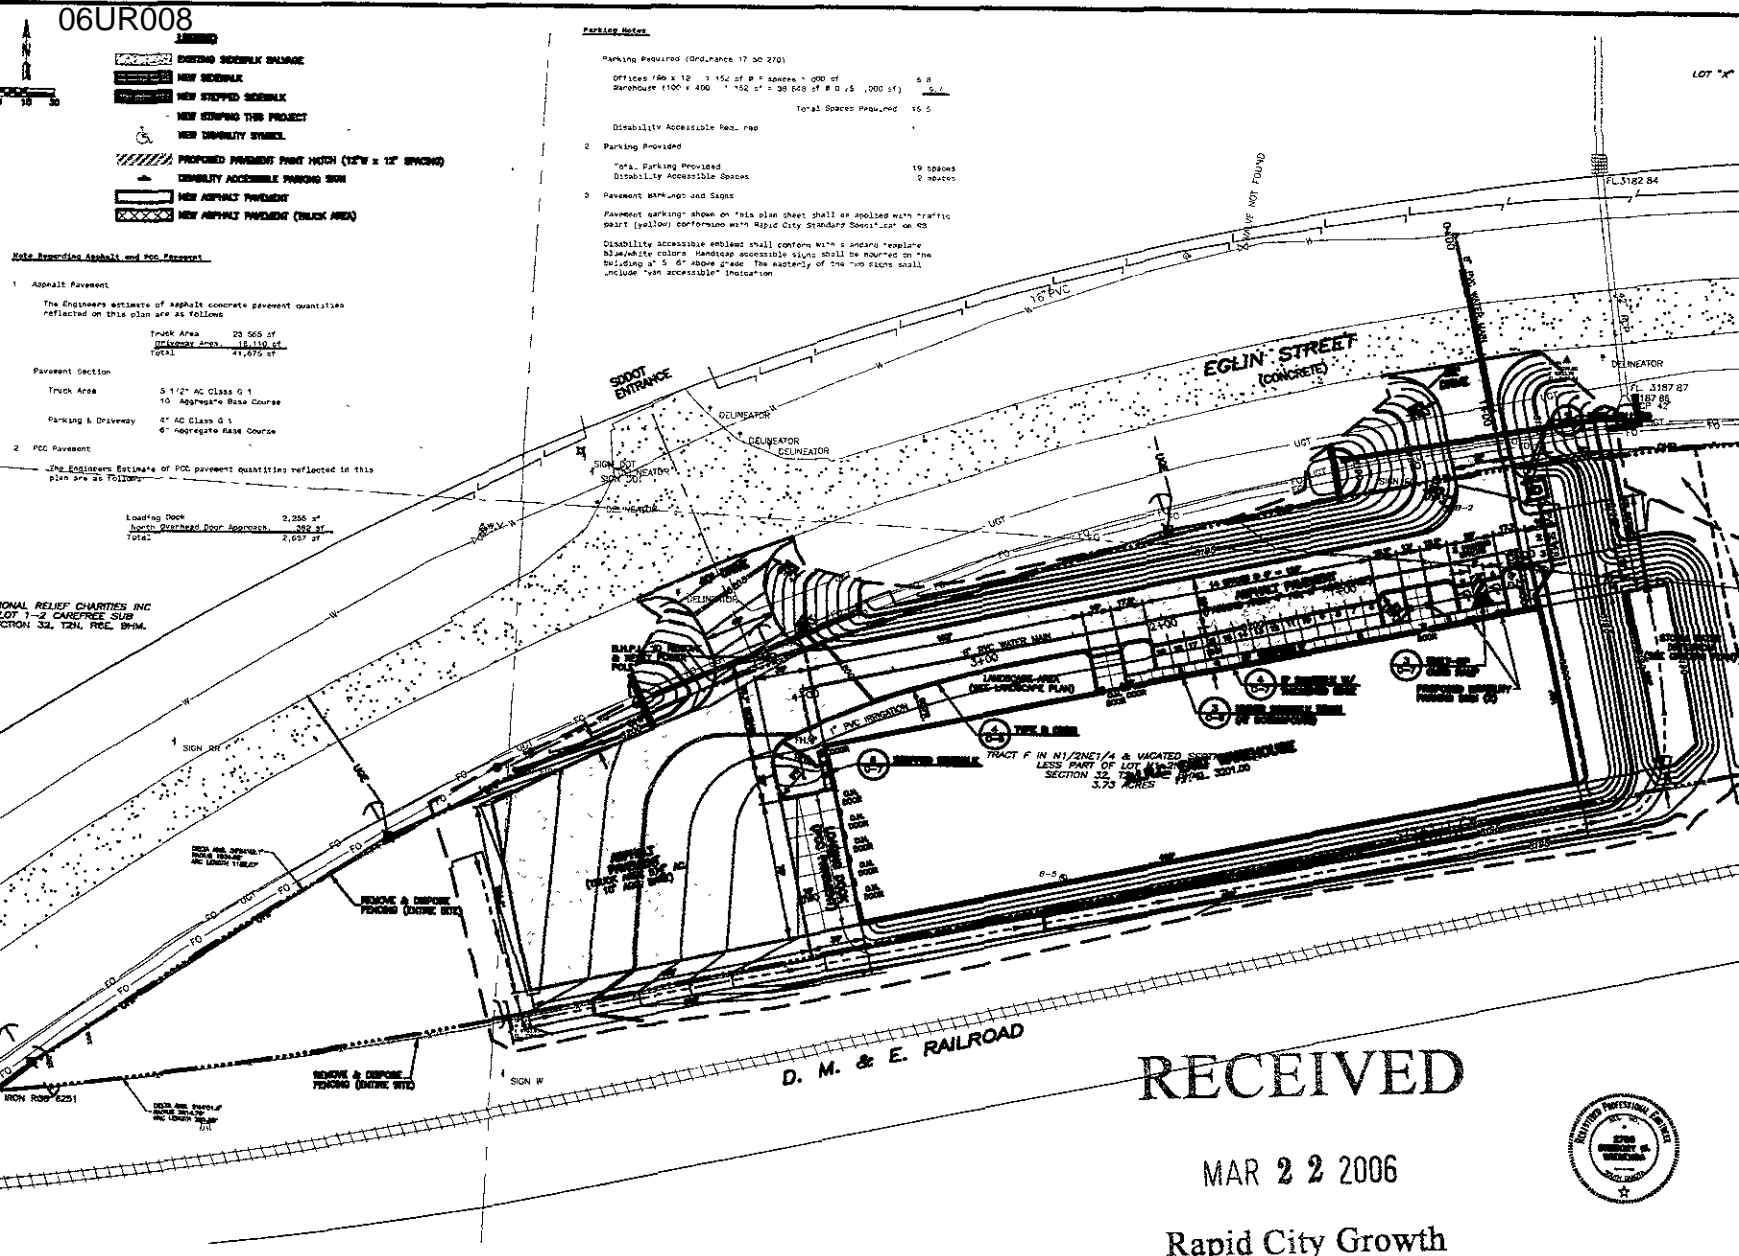

RECEIVED

MAR 22 2006

Rapid City Growth

