



GALVANIZED ROOF  
PANELS (TYP) 06SR039

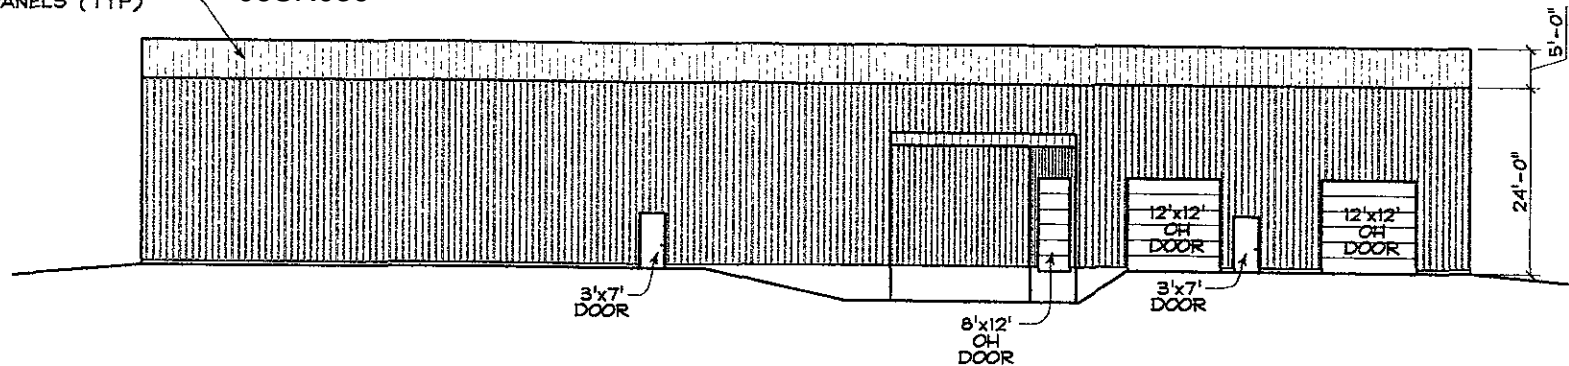

EAST ELEVATION

$\frac{1}{16}'' = 1'-0''$

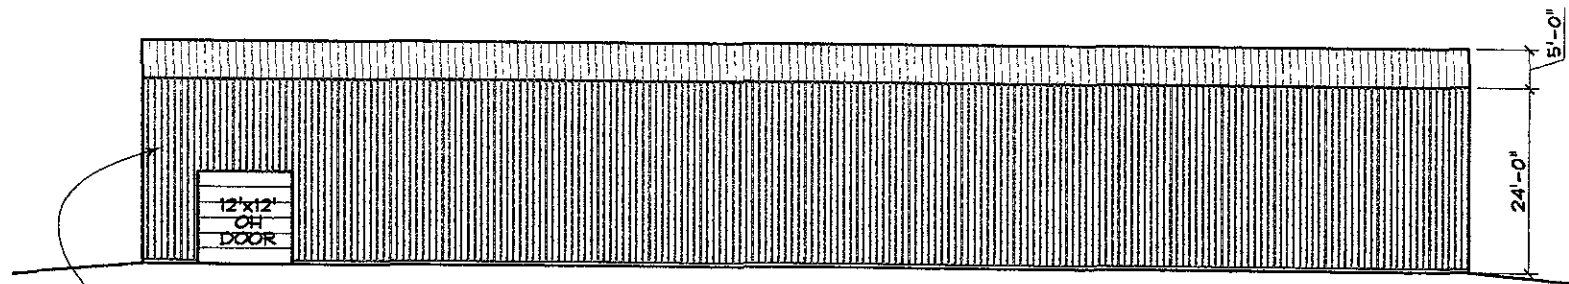

COLORED METAL  
WALL PANELS (TYP)

WEST ELEVATION

$\frac{1}{16}'' = 1'-0''$

06SR039

