


RECEIVED

MAY 23 2006

Rapid City Growth Management Department

1st floor  
Scale: 1/16" = 1'-0"

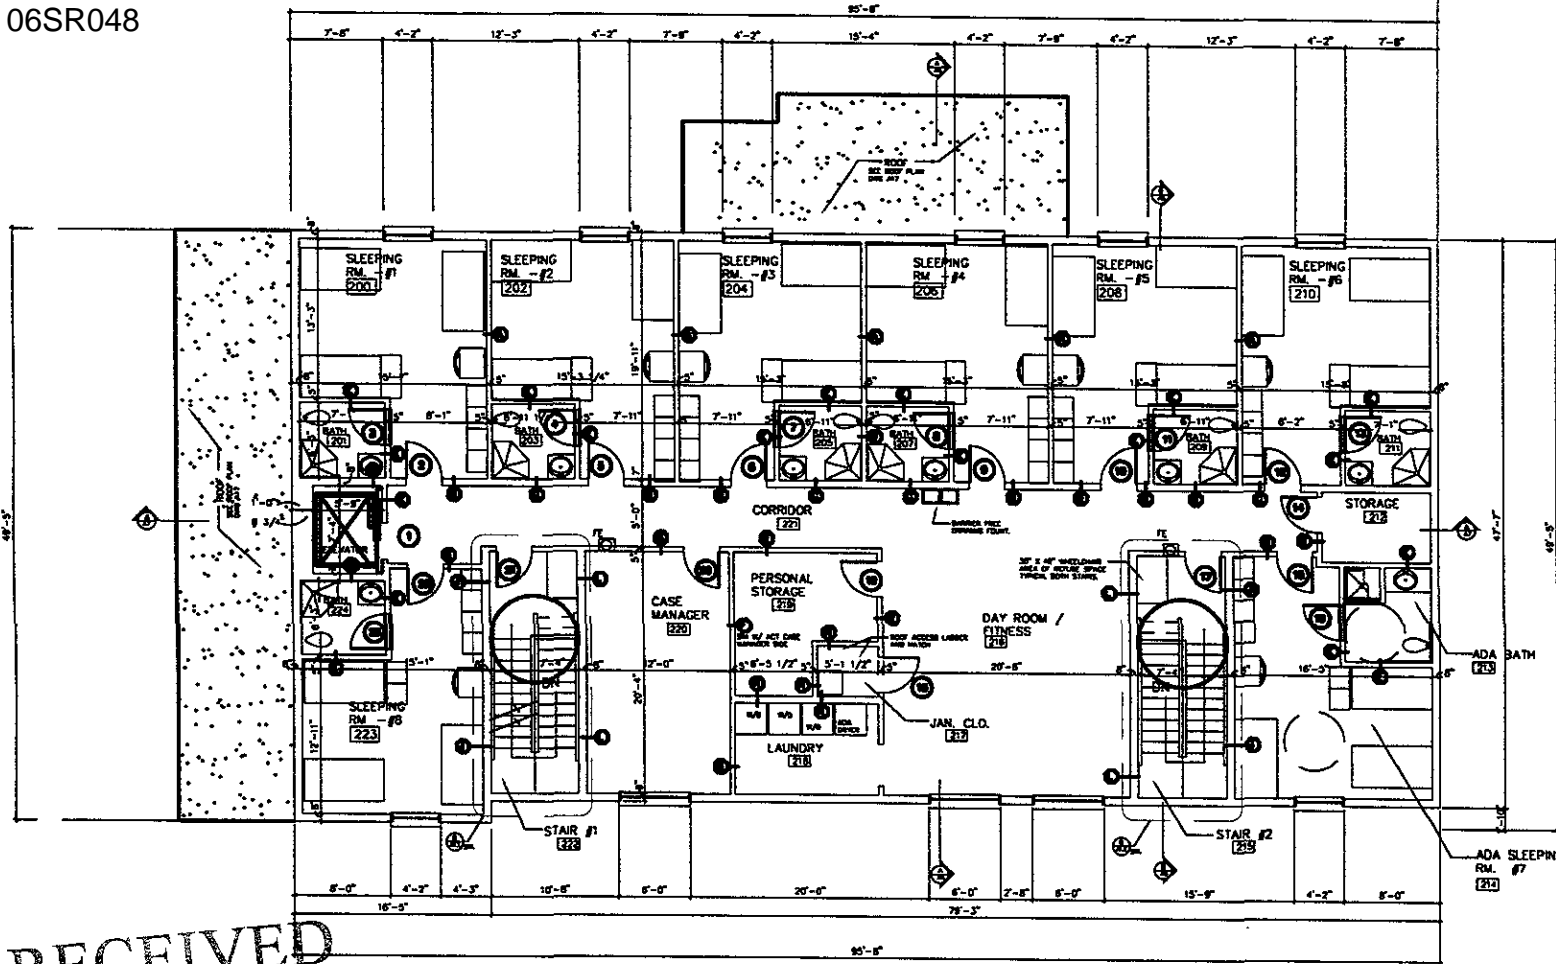

RECEIVED

MAY 23 2006

Rapid City Growth Management Department

2nd floor

Scale: 1/16" = 1'-0"

