

ALLEY

EXISTING FOOD BANK

(R&M)

FLEET PARKING STALLS
UNDER PRIVATE AGREEMENT
HILLS FOOD BANK

EASED PARKING

LOT 2R

ASPHALT PARKING LOT

FURNISH & INSTALL
891 Sq. Ft. OF CONCRETE

CONCRETE PAD FOR TRANSFORMER
COORDINATE SIZE & LOCATION
WITH UTILITY COMPANY


CONCRETE PAD FOR CONDENSING
UNITS-COORDINATE SIZE & LOCATION
WITH MECHANICAL CONTRACTOR

FF=3262.38

HANDICAP PARKING
SIGN

RE PARKING

THICKENED EDGE SIDEWALK

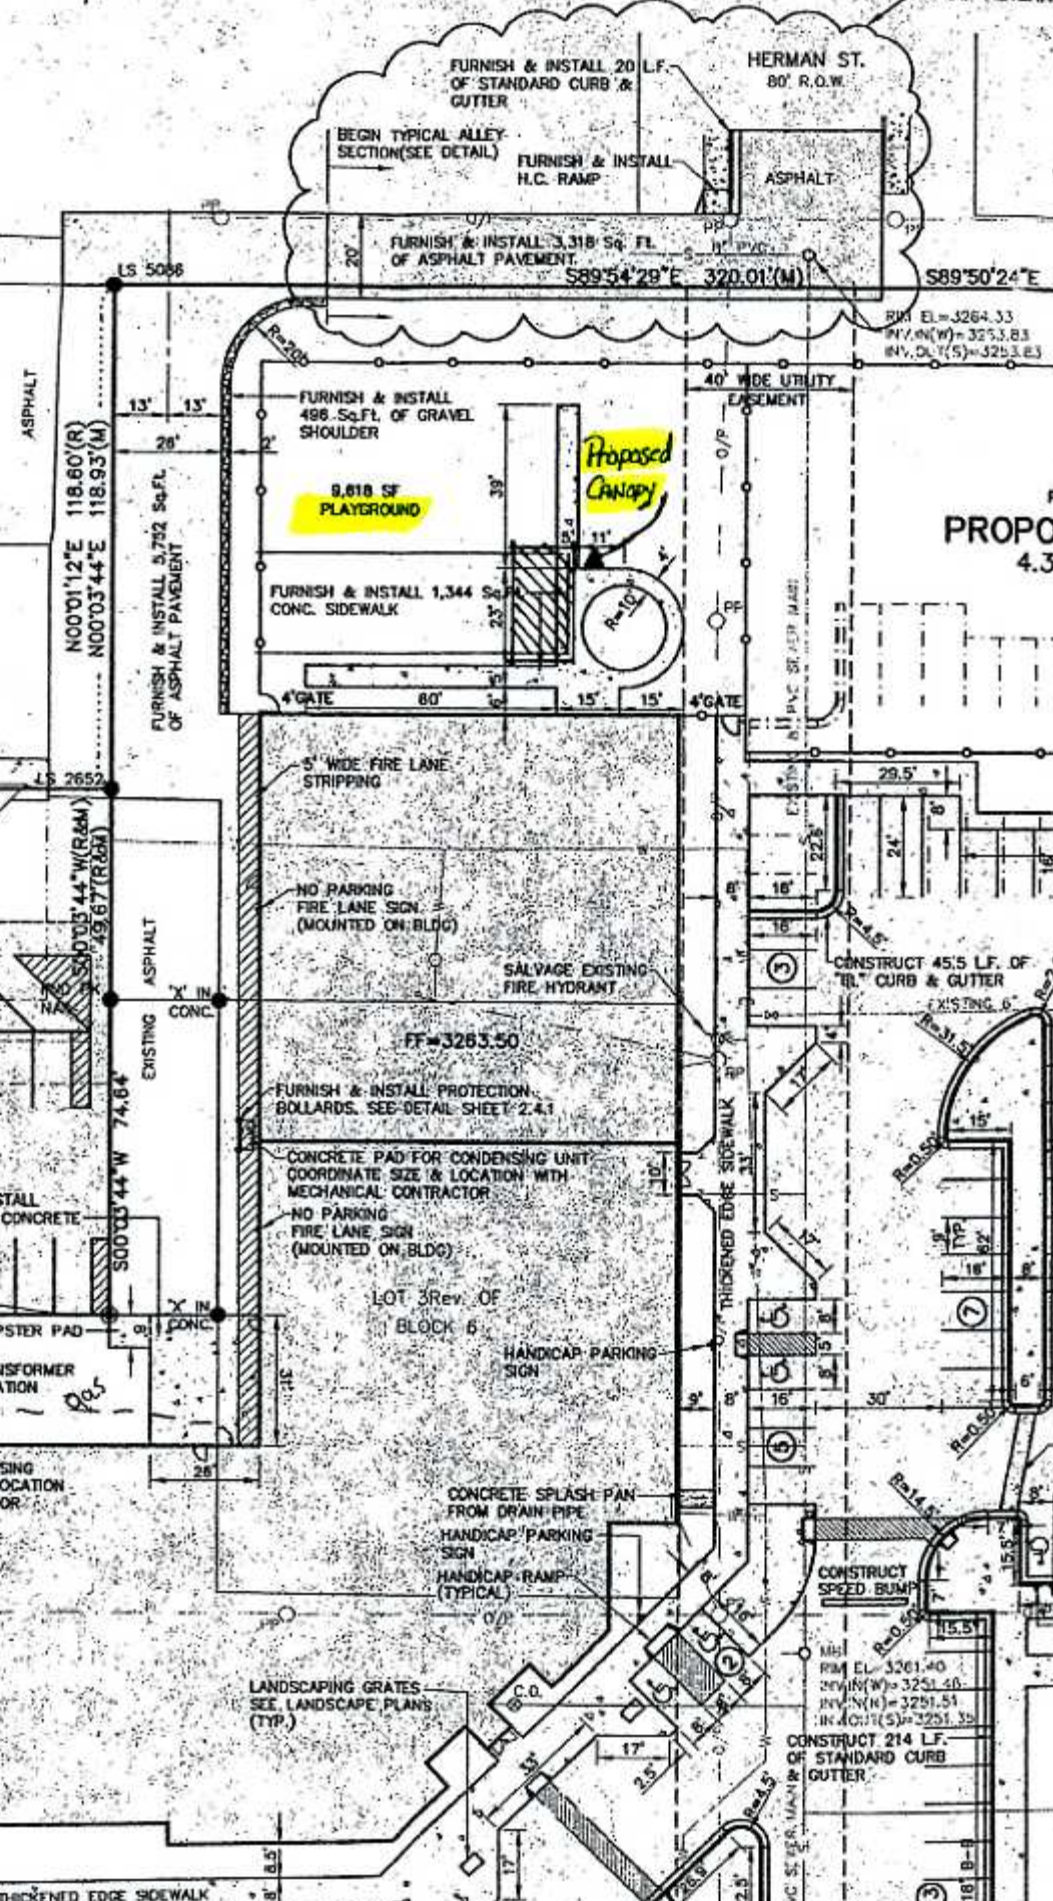

FURNISH & INSTALL 20' L.F. OF STANDARD CURB & GUTTER

HERMAN ST. 80' R.O.W.

BEGIN TYPICAL ALLEY SECTION(SEE DETAIL)

FURNISH & INSTALL H.C. RAMP

ASPHALT

FURNISH & INSTALL 3,318 Sq. Ft. OF ASPHALT PAVEMENT

S89°54'29"E 320.01'(M)

S89°50'24"E

RIM EL.=3264.33
P.V.(N)(W)=3253.83
IN.(S)=3253.83

FURNISH & INSTALL 498 Sq.Ft. OF GRAVEL SHOULDER

9,818 SF PLAYGROUND

Proposed Canopy

FURNISH & INSTALL 1,344 Sq. Ft. CONC. SIDEWALK

40' WIDE UTILITY EASEMENT

PROPOS 4.35

5' WIDE FIRE LANE STRIPPING

NO PARKING FIRE LANE SIGN (MOUNTED ON BLDG)

SALVAGE EXISTING FIRE HYDRANT

FF=3263.50

FURNISH & INSTALL PROTECTION BOLLARDS. SEE-DETAIL SHEET 2.4.1

CONCRETE PAD FOR CONDENSING UNIT COORDINATE SIZE & LOCATION WITH MECHANICAL CONTRACTOR

NO PARKING FIRE LANE SIGN (MOUNTED ON BLDG)

LOT 3 Rev. OF BLOCK 5

HANDICAP PARKING SIGN

CONCRETE SPLASH-PAN FROM DRAIN PIPE

HANDICAP PARKING SIGN

HANDICAP RAMP (TYPICAL)

LANDSCAPING GRATES SEE, LANDSCAPE PLANS (TYP.)

CONSTRUCT SPEED BUMP

CONSTRUCT 214 L.F. OF STANDARD CURB & GUTTER

RIM EL. 3261.40
P.V.(N)(W)=3251.40
P.V.(N)(E)=3251.51
IN.(S)=3251.39

13