




REAR ELEVATION
3/16" = 1'-0"

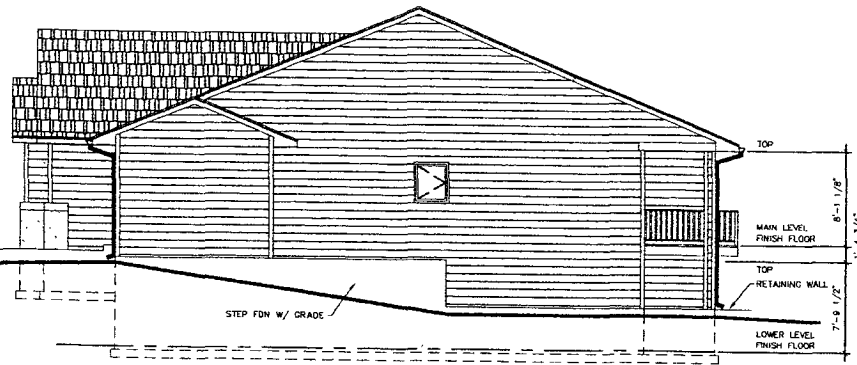

RIGHT ELEVATION
3/16" = 1'-0"

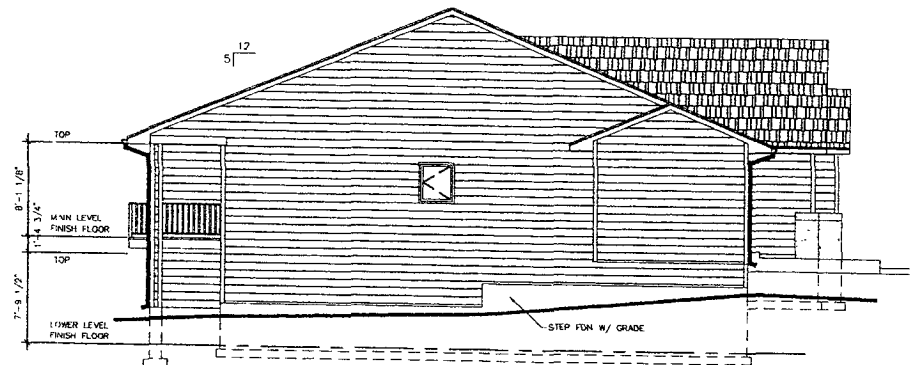


LEFT ELEVATION
3/16" = 1'-0"

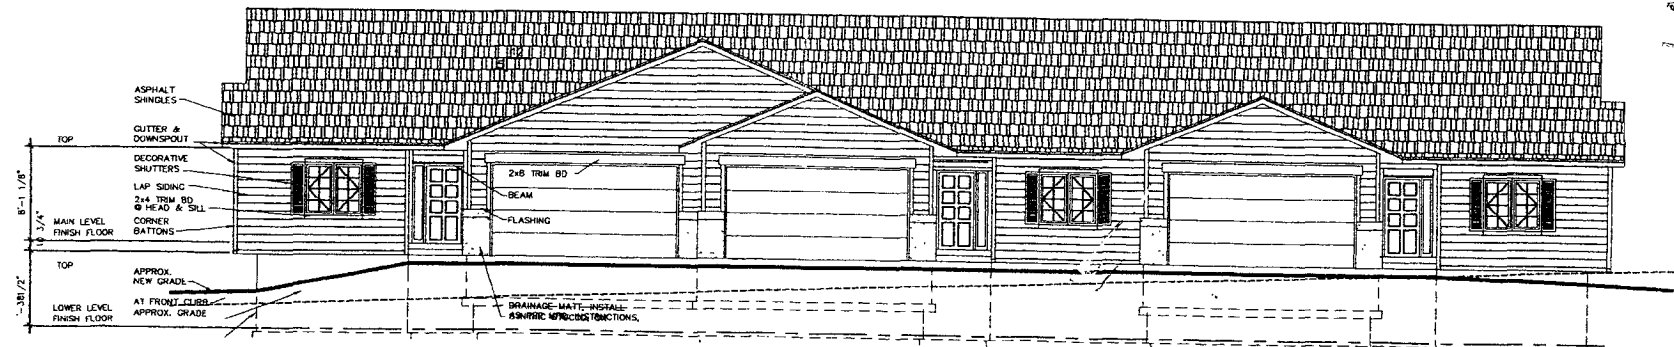


- ASPHALT SHINGLES
- GUTTER & DOWNSPOUT
- DECORATIVE SHUTTERS
- LAP SIDING
- 2x4 TRIM BD @ HEAD & SILL
- CORNER BATTENS
- 2x8 TRIM BD
- BEAM
- FLASHING
- DRAINAGE MAT - INSTALL AS PER INSTRUCTIONS
- APPROX NEW GRADE
- AT FRONT CURB
- APPROX. GRADE

LATE
SUBMITTAL

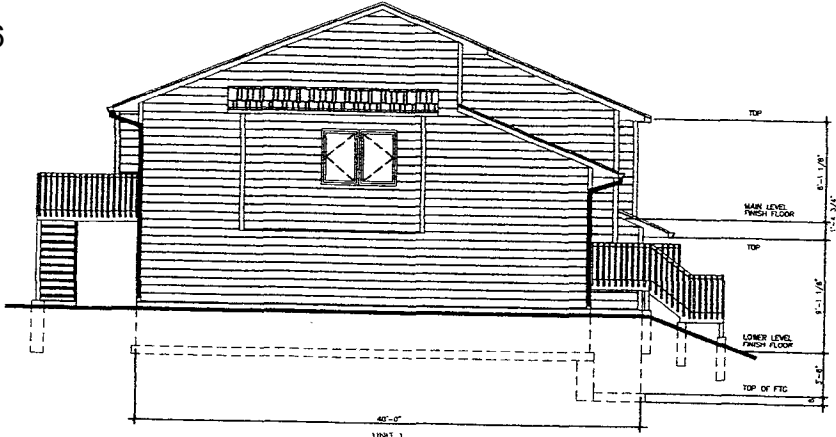

LEFT ELEVATION
1/4" = 1'-0"

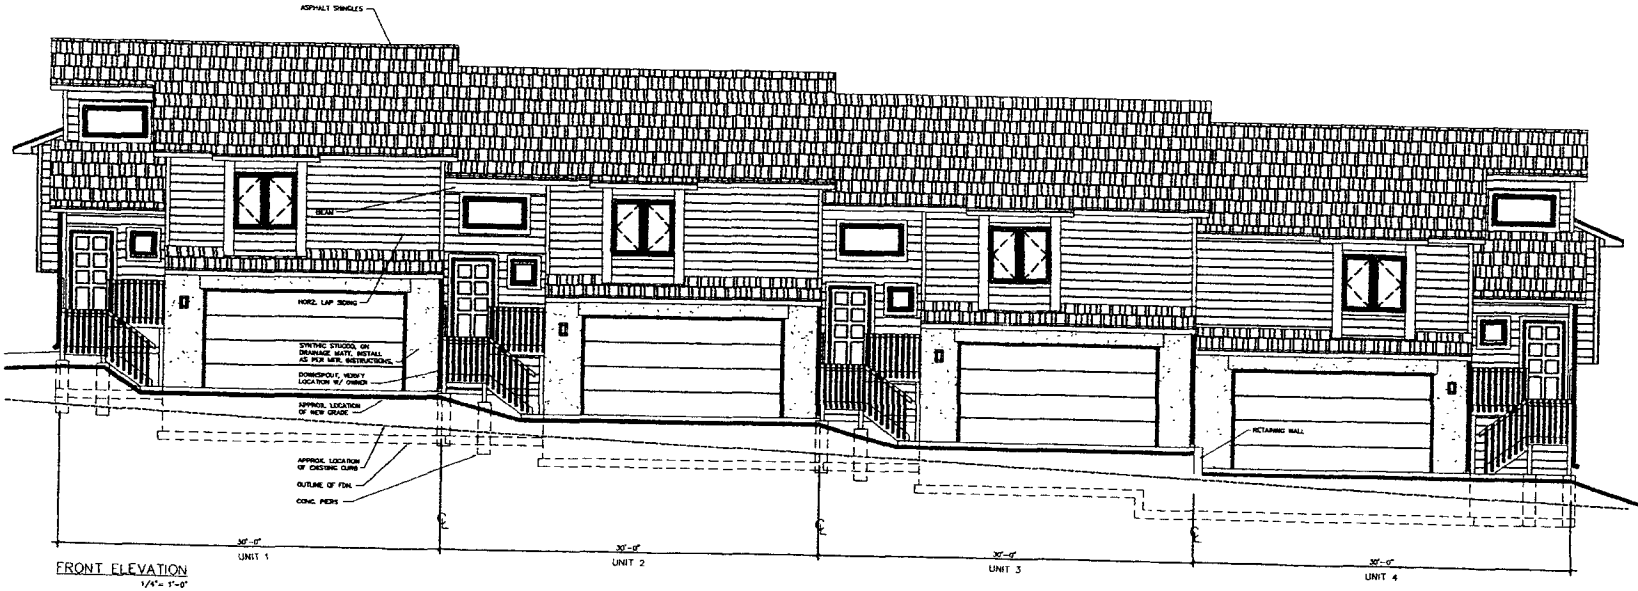


FRONT ELEVATION
1/4" = 1'-0"

LATE
SUBMITTAL


RECEIVED

JUL 20 2006

Rapid City Growth

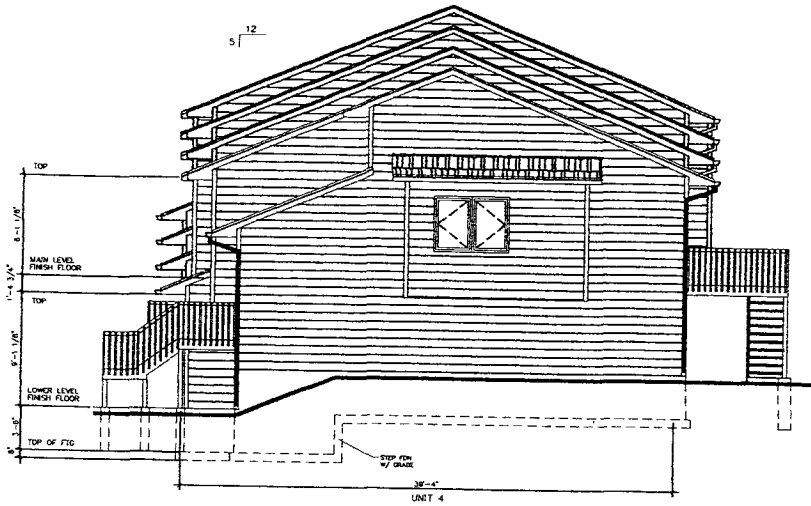

RIGHT ELEVATION
1/4" = 1'-0"

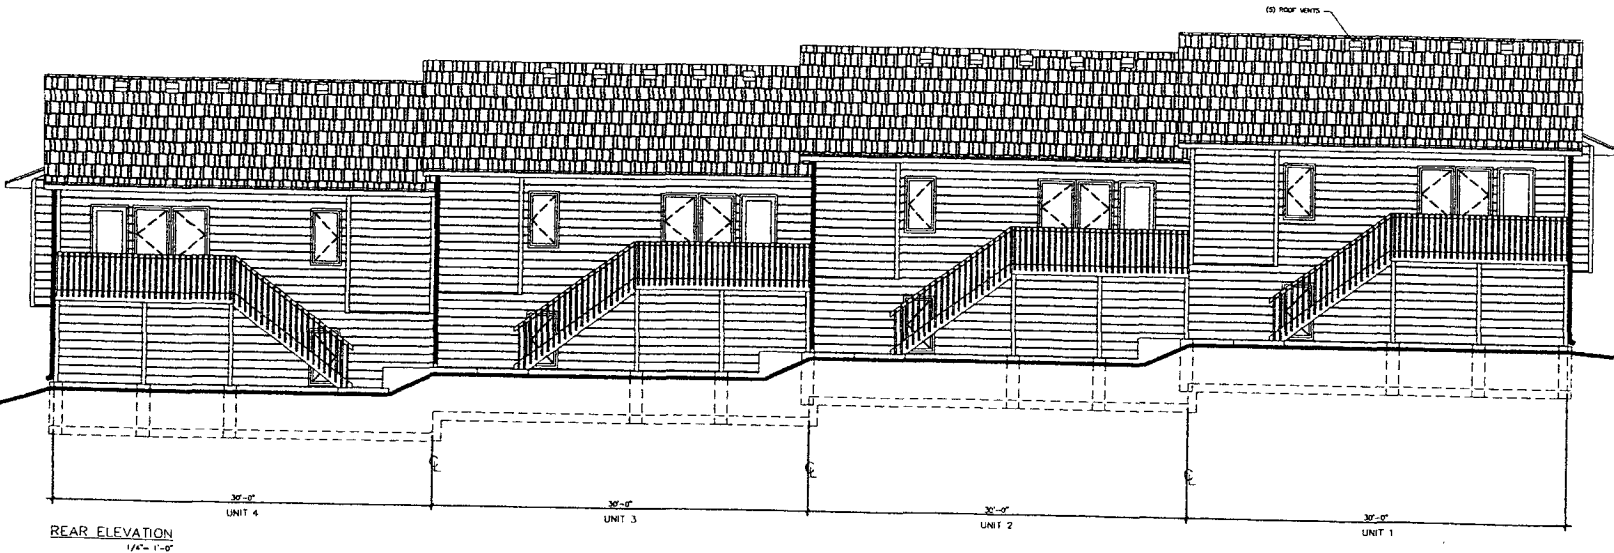

REAR ELEVATION
1/4" = 1'-0"