


JUN 3 0 2006

Rapid City Growth Management Department

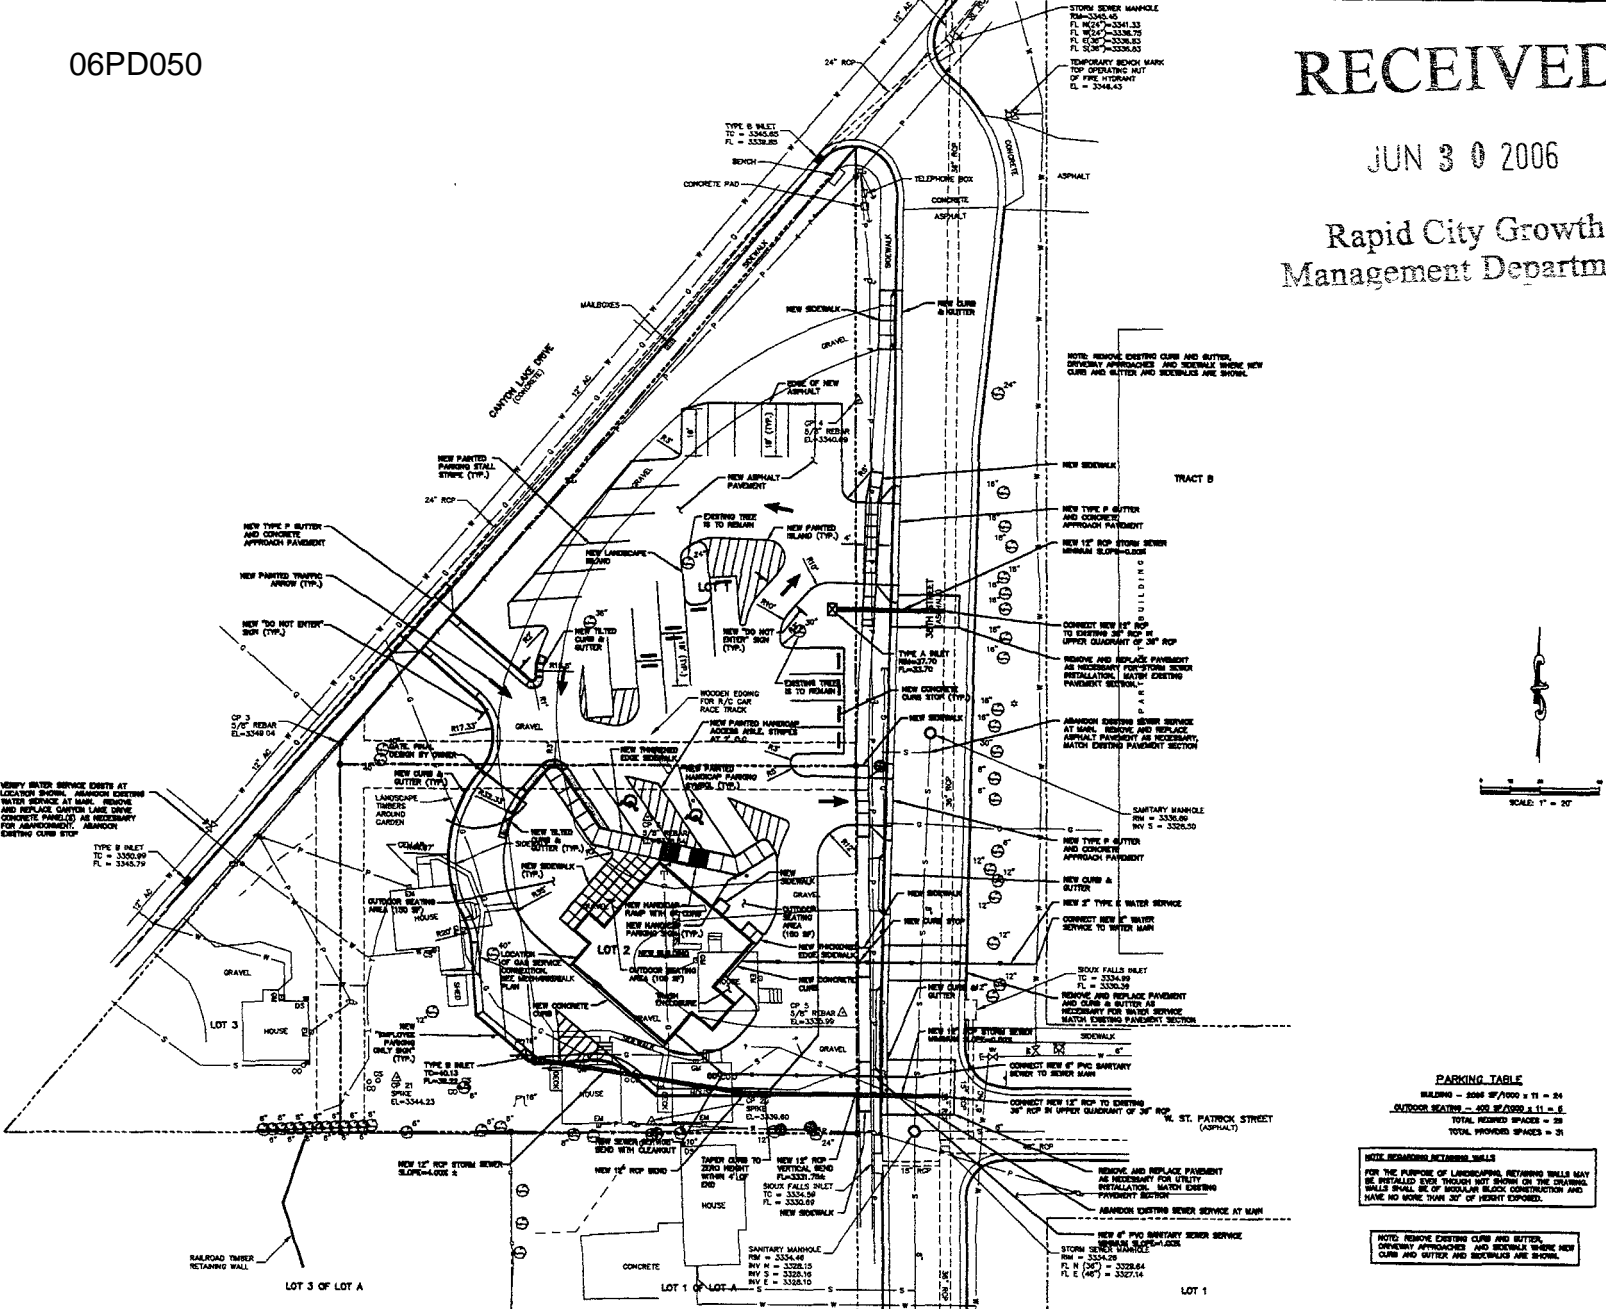

PARKING TABLE

BUILDING	508 SF/1000 ± 11 = 24
OUTDOOR SEATING	500 SF/2000 ± 11 = 6
TOTAL REQUIRED SPACES	= 30
TOTAL PROVIDED SPACES	= 30

WORK BEHINDS INTERLOCKING BELLS

FOR THE PURPOSE OF LANDSCAPING, RETAINING WALLS MAY BE INSTALLED OVER WORKS NOT DOWN ON THE DRAWING. WALLS SHALL BE OF MODULAR BLOCK CONSTRUCTION AND HAVE NO MORE THAN 30" OF HEIGHT EXPOSED.

NOTE: REMOVE EXISTING CURBS AND GUTTERS, EXISTING APPROACHES AND SIDEWALKS WHERE NEW CURBS AND GUTTERS AND SIDEWALKS ARE SHOWN.

NOTE: REMOVE EXISTING CURBS AND GUTTERS, EXISTING APPROACHES AND SIDEWALKS WHERE NEW CURBS AND GUTTERS AND SIDEWALKS ARE SHOWN.

SANITARY MANHOLE
RHW = 3330.00
RHW = 3320.00

NEW #4 PVD SANITARY SEWER SERVICE
STORM SEWER SERVICE
RHW = 3324.00
RHW = 3328.64
FL = 3327.14
FL = 3327.14

LOT 3 OF LOT A

LOT 1 OF LOT A

LOT 1