


PROJECT #	04-0048
ISSUED BY	DHM
ISSUE DATE	07/08
DATE	05
PROJECT NAME	XXX
REV	21

06PD065

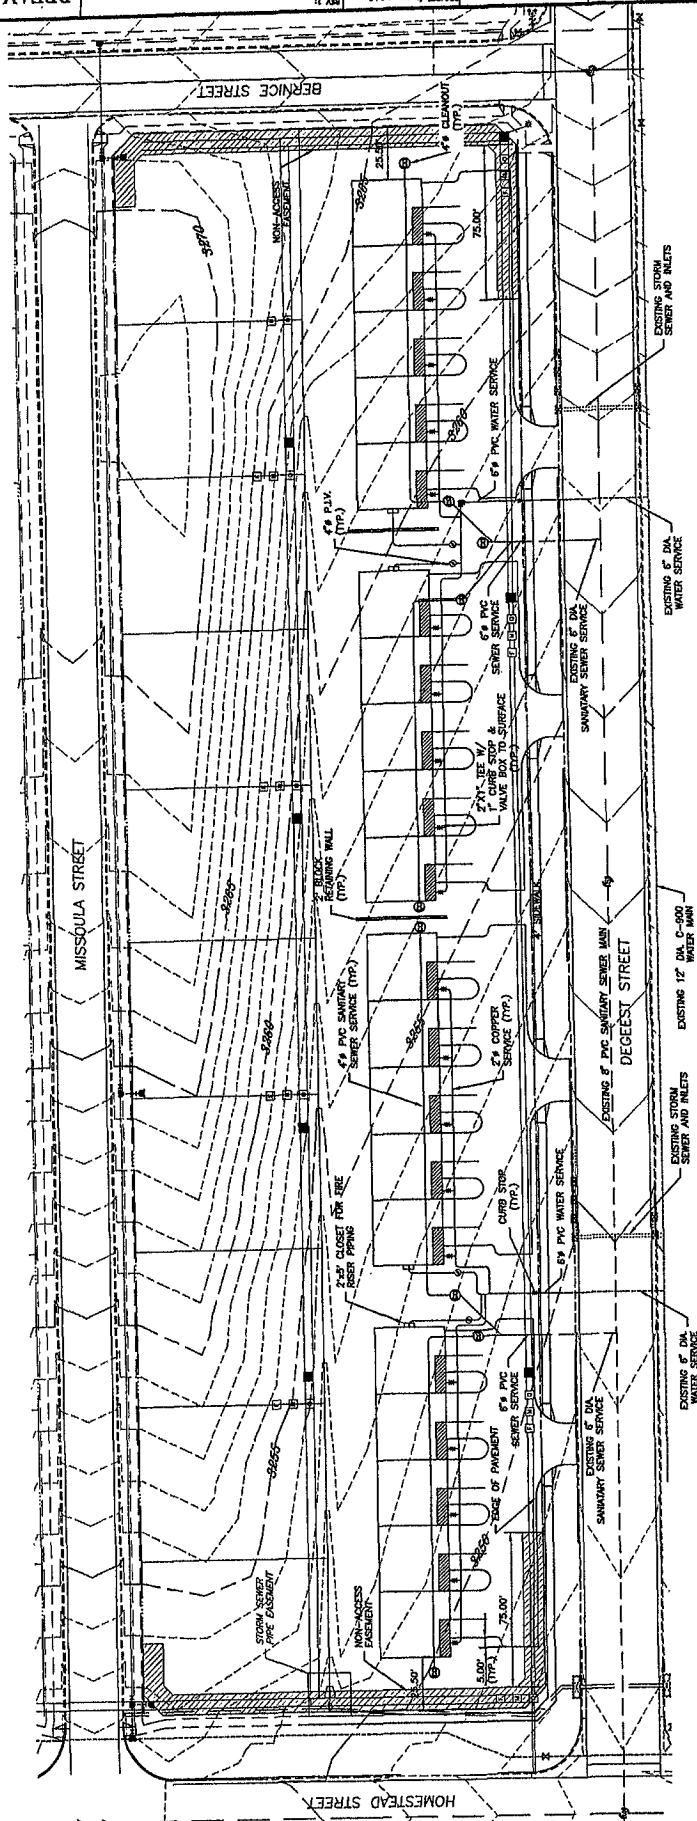

LEGEND

	TYPE B INLET
	FLARED END SECTION
	COVERED PORCH
	NON-ACCESS EASEMENT
	EXISTING MAJOR CONTOUR
	EXISTING MINOR CONTOUR
	P.V. (POST INDICATOR VALVE)
	CURB STOP
	SANITARY SEWER CLEANOUT
	BUILDING FOOTPRINT
	LANDSCAPING ISLAND

