



525 North Joseph St.  
Sioux Falls, SD 57107  
Tel: 605-336-1111  
Fax: 605-336-1188


AREA 'B'  
FINAL  
PLANNED  
DEVELOPMENT  
SUBMITTAL  
SEPT 25, 2008

IRRIGATION CONCEPT - AREA 'B'  
VILLAGE AT FOUNDERS PARK  
RAPID CITY, SOUTH DAKOTA

Project No. 08-001  
File Name: 08-001-02.rvt  
Date: 08-25-08  
Drawn By: JLF  
Reviewed By: JLF  
Revision: 01

Scale: 1" = 30'  
North Arrow  
Graphic Scale: 0, 15, 30, 45 feet

06PD083

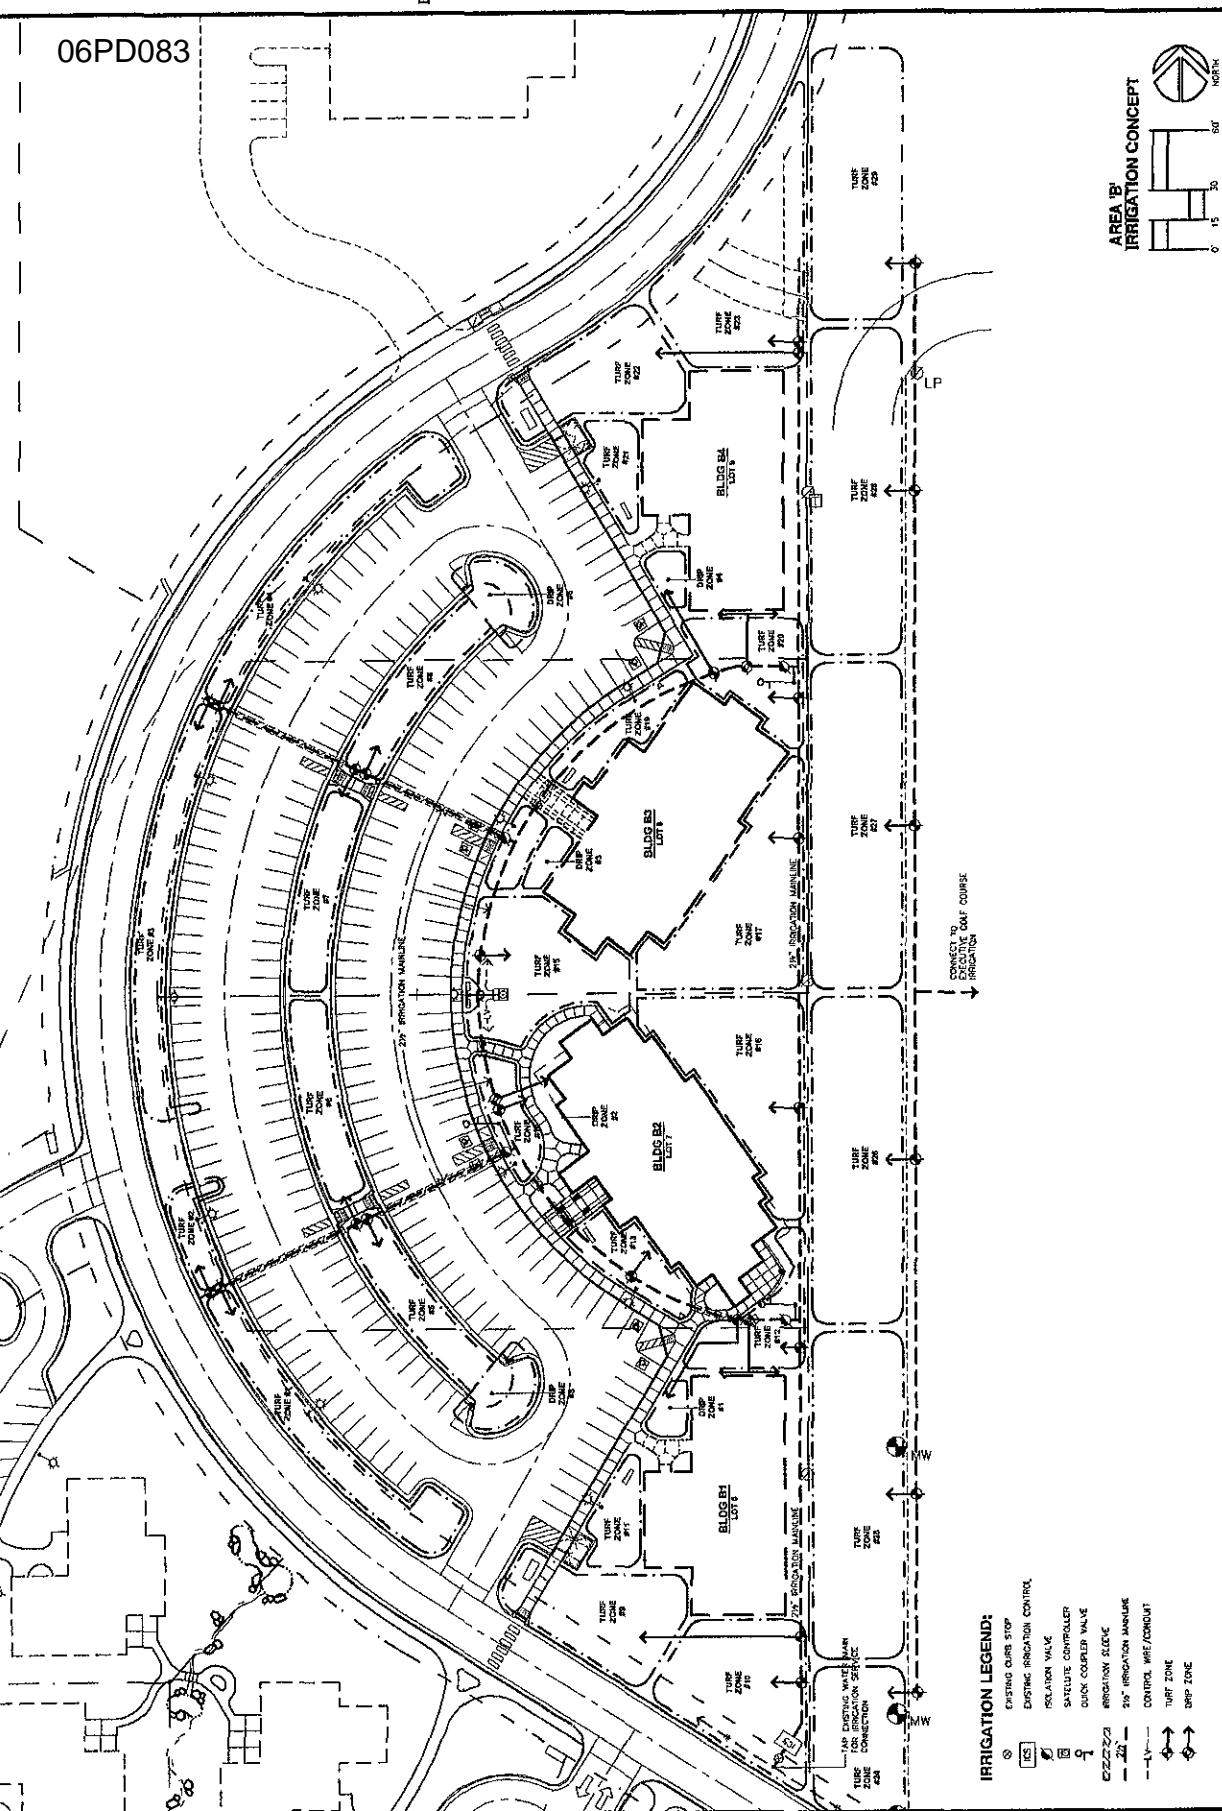

- IRRIGATION LEGEND:**
- EXISTING CURB STOP
  - EXISTING IRRIGATION CONTROL
  - RELATION VALVE
  - SATELLITE CONTROLLER
  - DUCK COUPLER VALVE
  - IRRIGATION SLEEVE
  - 20" IRRIGATION MAINLINE
  - CONTROL WIRE/CONDUIT
  - TURF ZONE
  - DRP ZONE

