




1 EAST ELEVATION - DAHL AND EXPANSION  
1/8\"/>

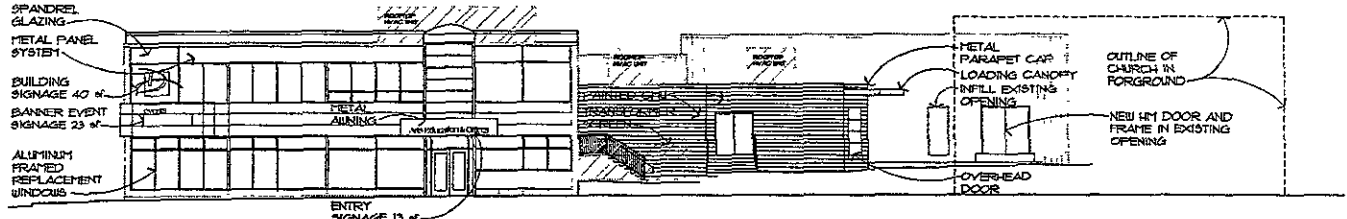


2 NORTH ELEVATION  
1/8\"/>

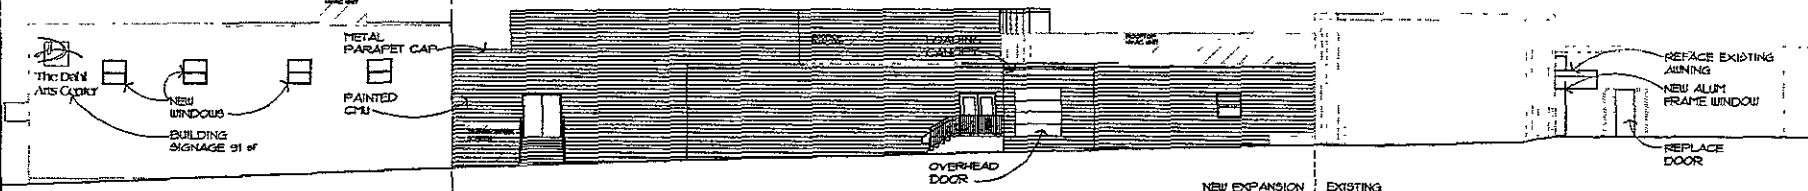

3 WEST ELEVATION - DAHL AND EXPANSION  
1/8\"/>

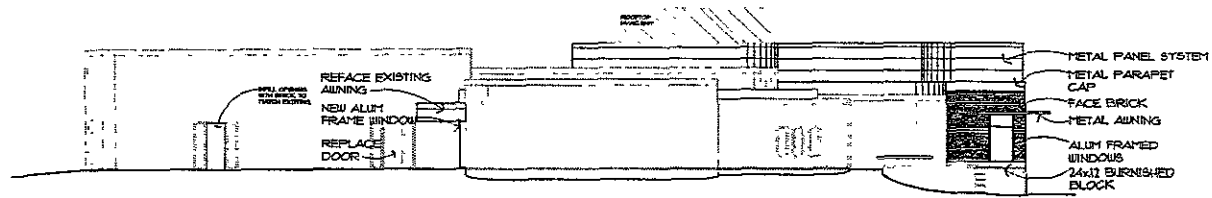

4 WEST ELEVATION - ANNEX  
1/8\"/>

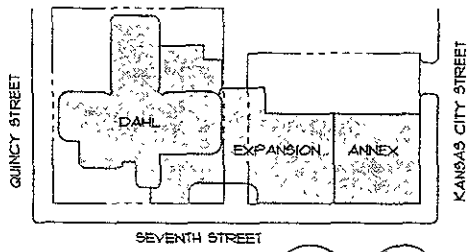

KEY PLAN  
NOT TO SCALE

