
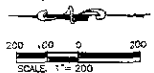


# COPPERFIELD VISTA SUBDIVISION EXISTING CONDITIONS / VICINITY MAP

**NOT FOR  
CONSTRUCTION**

OCT 2 / 2006

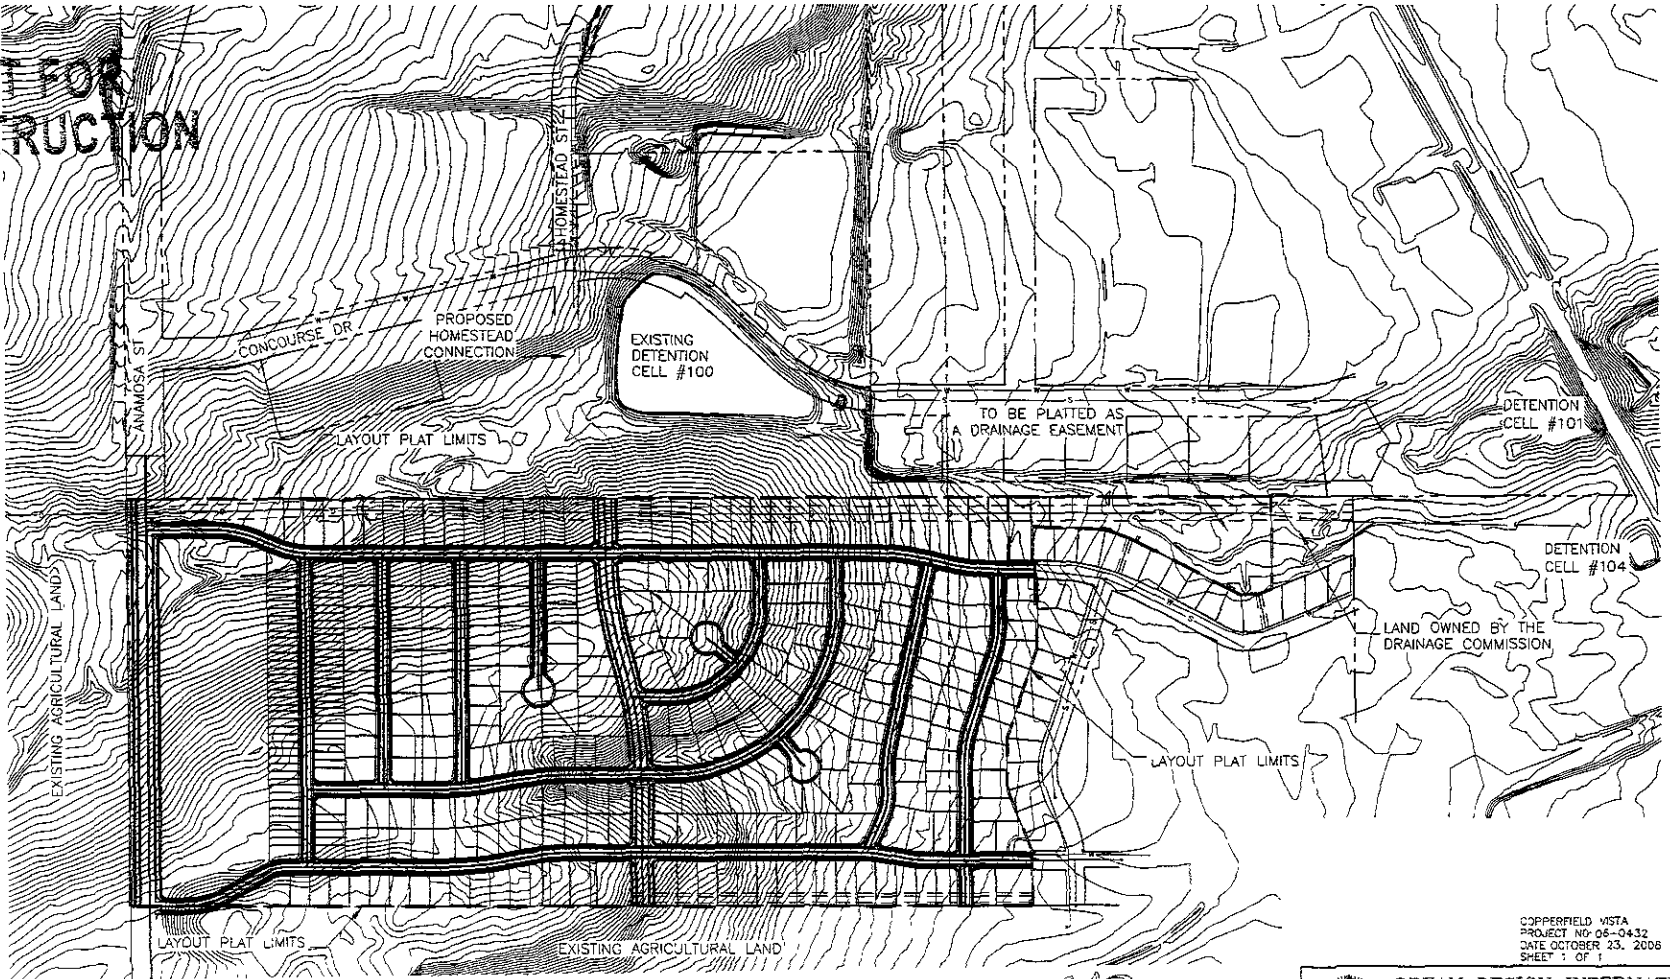

COPPERFIELD VISTA  
 PROJECT NO: 06-0432  
 DATE: OCTOBER 23, 2006  
 SHEET 1 OF 1

**DREAM DESIGN INTERNATIONAL, INC.**  
 PROFESSIONAL STRUCTURAL & CIVIL ENGINEERING CONSULTANTS  
 208 S. BARRON CITY ST., SUITE 400, BARRON CITY, WI 53003  
 TEL: 262-218-2828 FAX: 262-218-2828 EMAIL: copperfield@dreamdesigninc.com