
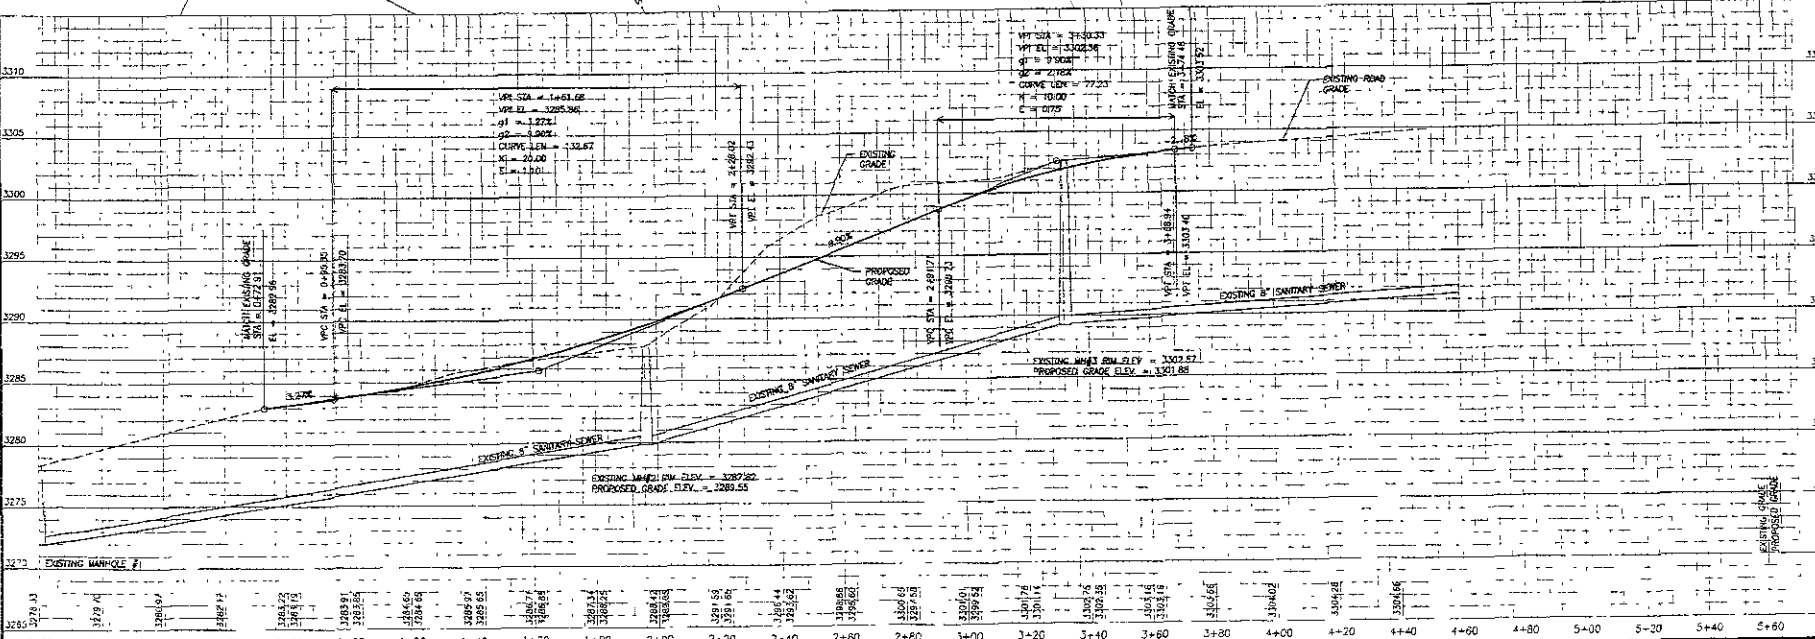


SEWERY SEWER NOTES:

ADJUST MANHOLES TO MATCH PROPOSED PAVEMENT ELEVATION AT THE FOLLOWING LOCATIONS:

- MHW#2 STA 1+96.3, 0'1" RT
- MHW#3 STA 3+32.5, 2'9" RT
- FOR NEW MANHOLE SECTION MHW#2 STA 1+96.3, 0'1" RT

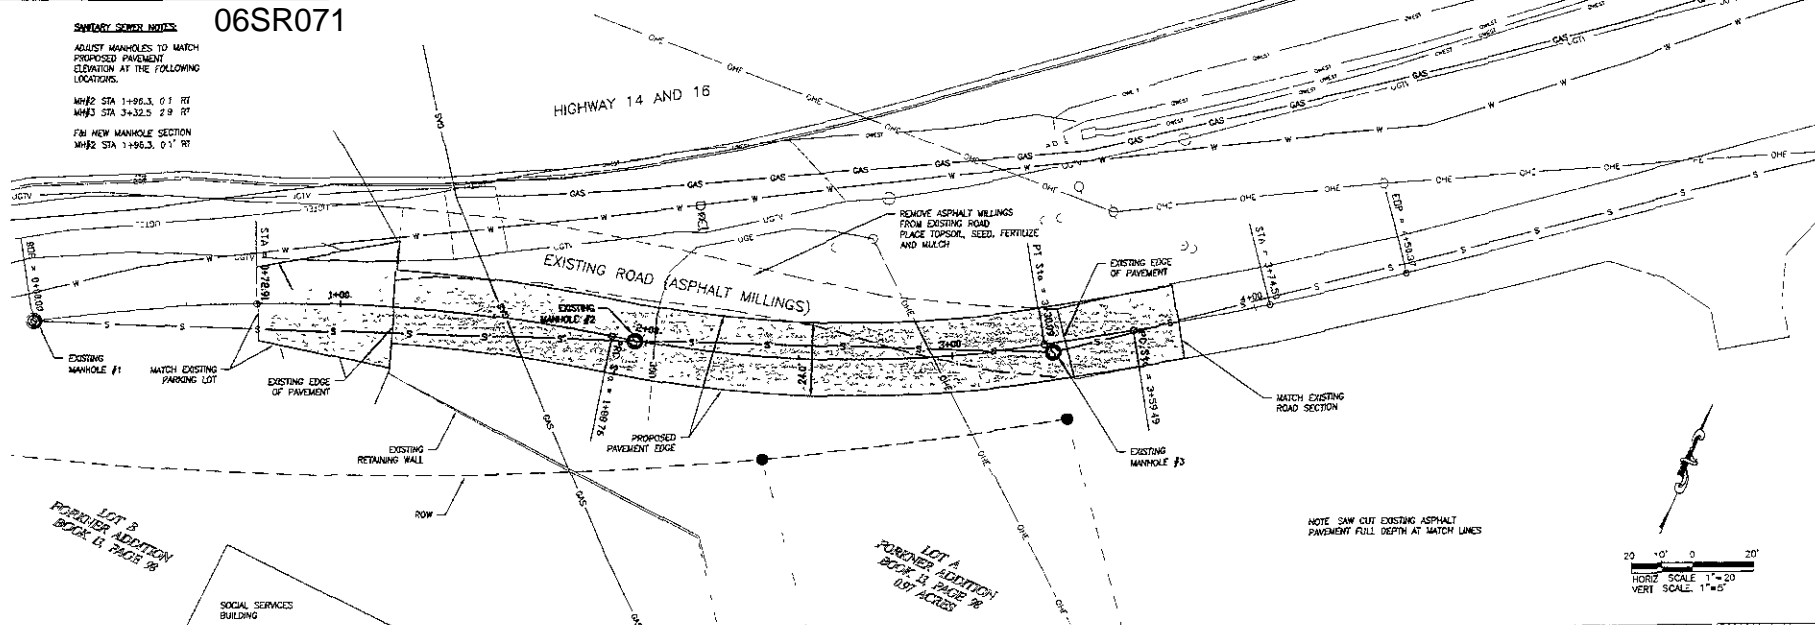

DREAM DESIGN INTERNATIONAL, INC.
 PROFESSIONAL STRUCTURAL & CIVIL ENGINEERING CONSULTANTS
 655 MARSH CITY ST. SUITE 4, MARSH CITY, MO 64501
 PH: 655-348-0309 FAX: 655-348-0310 EMAIL: eng@dreamdesigninc.com

REV 1	PROJECT # 05-0427
REV 2	DESIGNED BY TJC
REV 3	DESIGN DATE 10/11/06
REV 4	DESIGNED BY TJC
	CHECKED BY ARECHT
	POWER DATE 5/06

PRELIMINARY FOR REVIEW ONLY

SOCIAL SERVICES ROAD
 PLAN AND PROFILE

0 1 2 3 4 5 6