


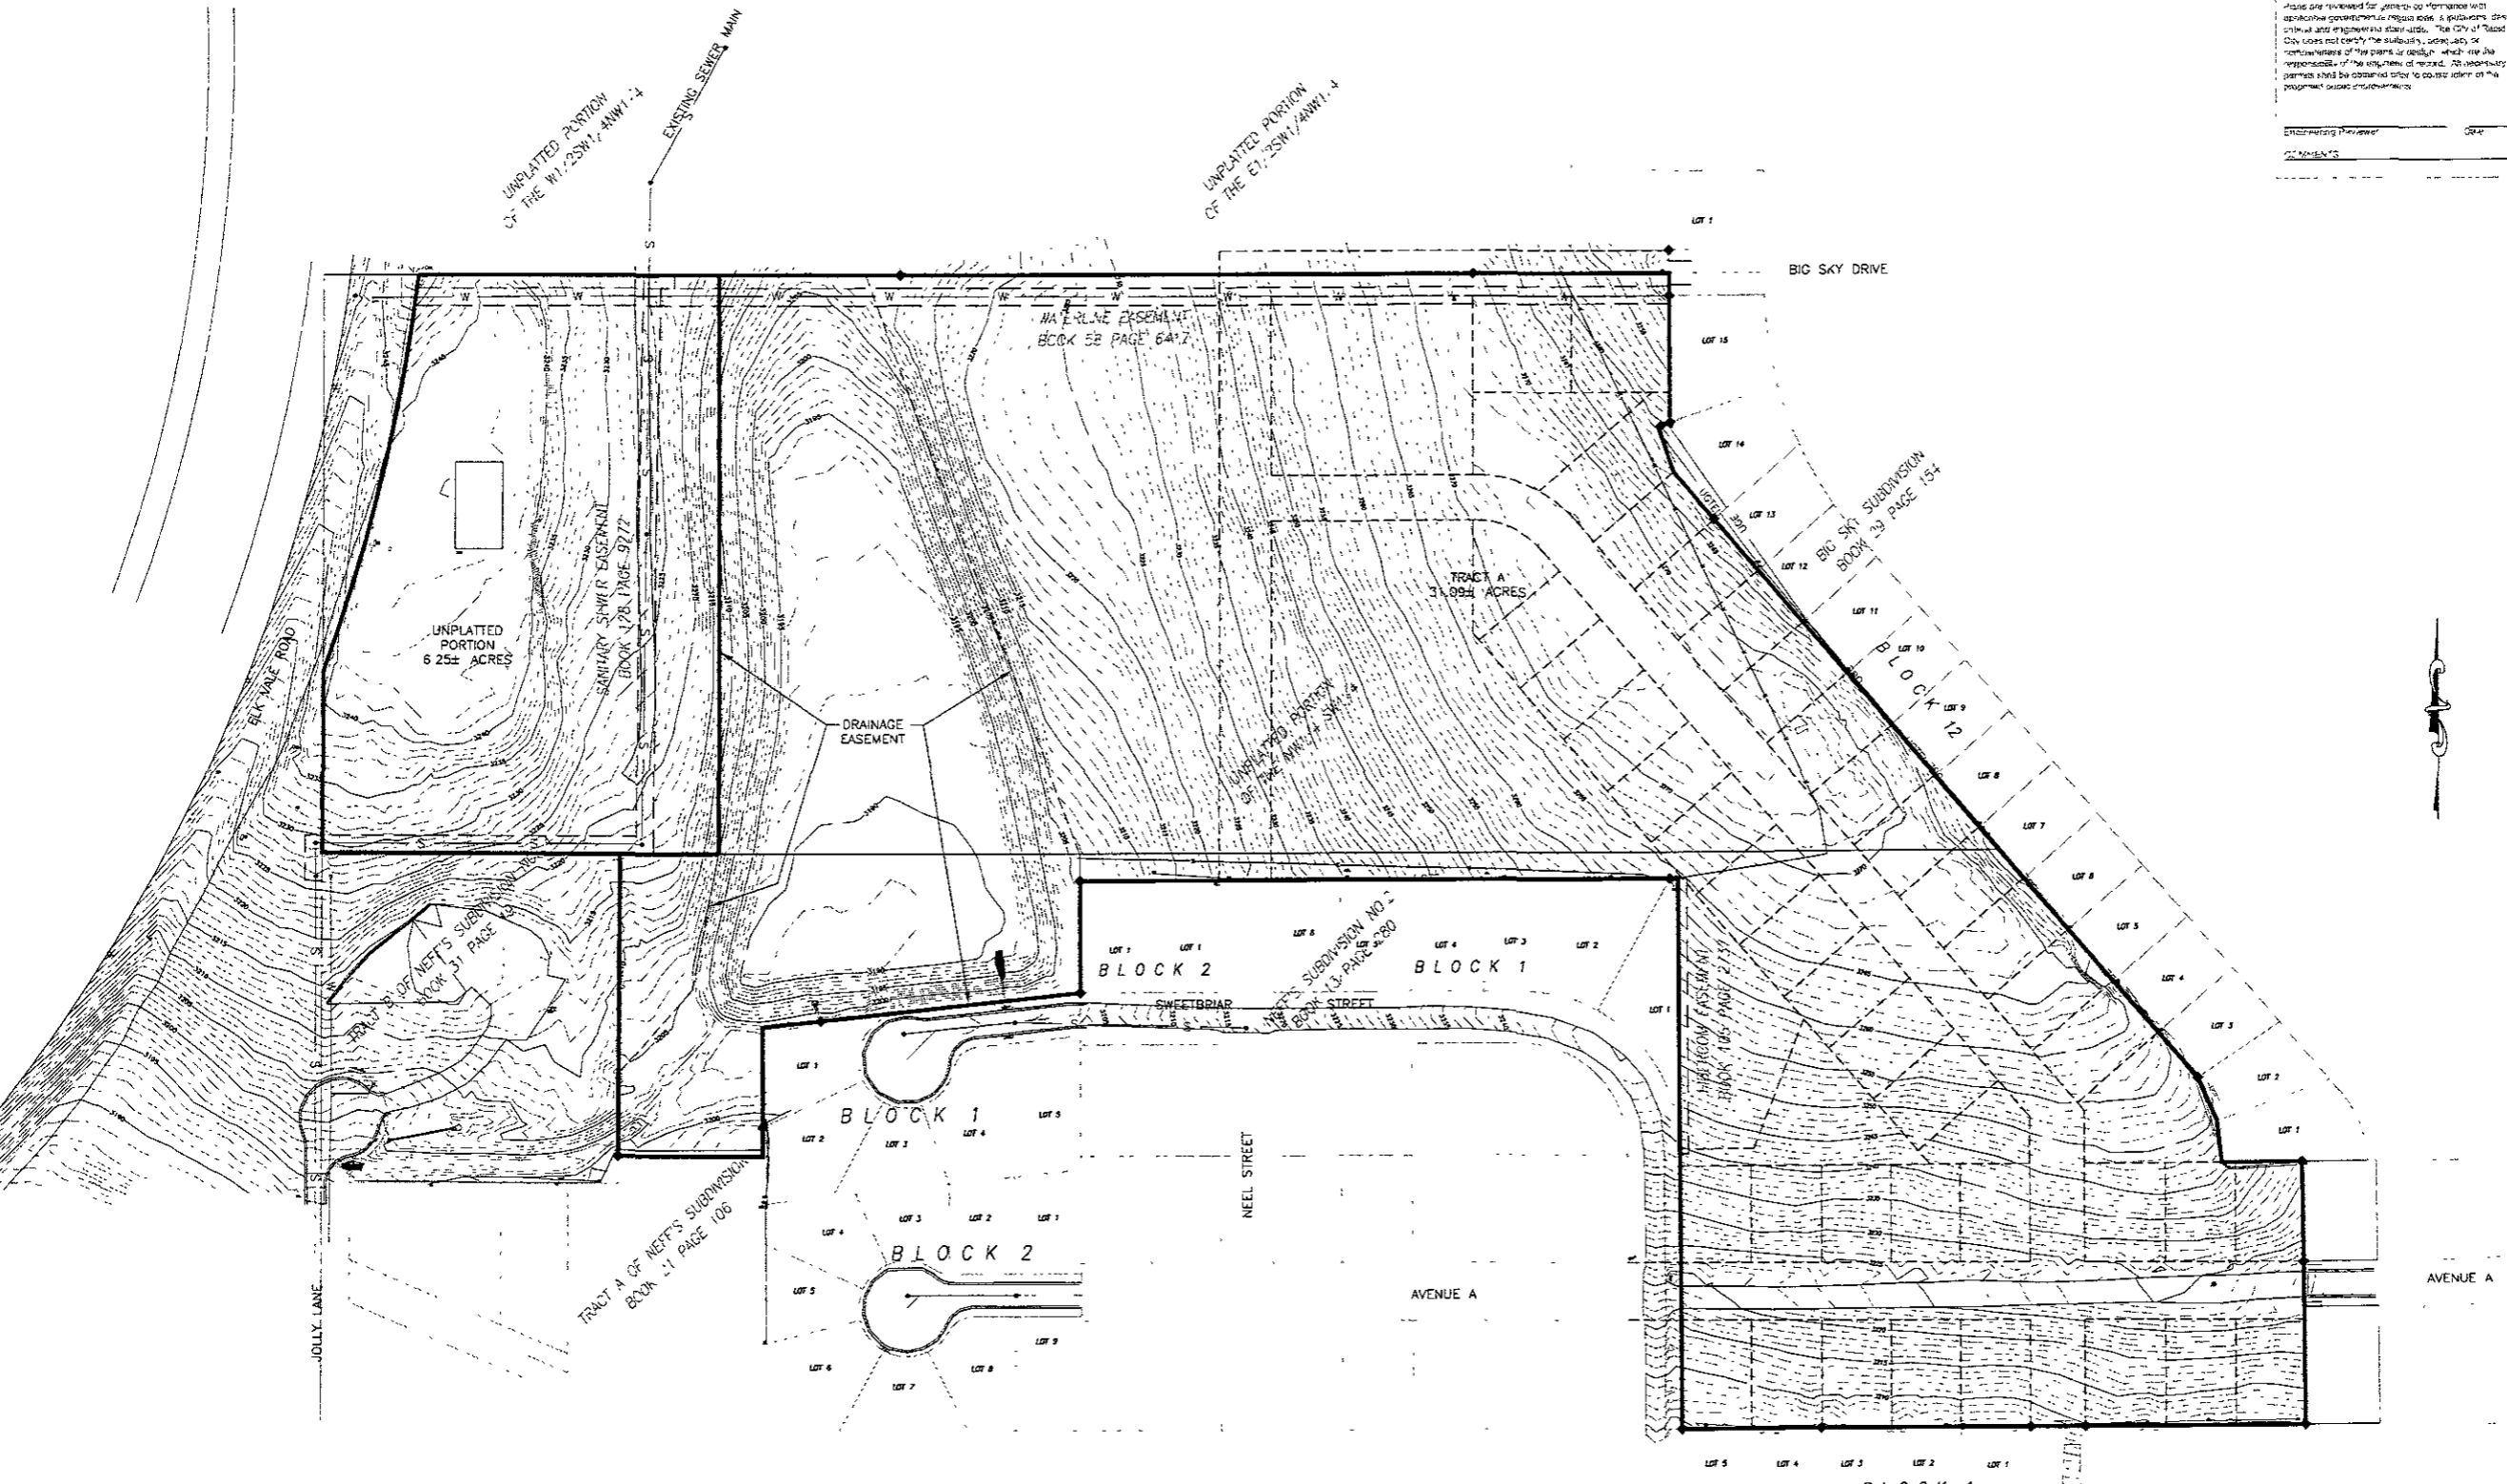


Please note: This drawing is prepared for information only. It is not intended to be used for any other purpose. The City of Rapid City does not certify the accuracy, reliability, or completeness of the data or design, and the responsibility of the user of this drawing shall be determined prior to its use for any other purpose.

Prepared By  
**DREAM DESIGN INTERNATIONAL, INC.**  
PROFESSIONAL STRUCTURAL & CIVIL ENGINEERING CONSULTANTS  
608 MANASSAS CITY ST., SUITE 4, RAPID CITY, SD 57701  
PH: 605-346-0530 FAX: 605-346-0545 EMAIL: engineers@dreamdesigninc.com



Scale	1" = 100'
Designed By	TMT
Drawn By	TMT
Design Date	01-07
Internal Job No	06-0440
Surveyed By	ARLETH
Survey Date	10/06
Revisors	

**F & N SUBDIVISION**

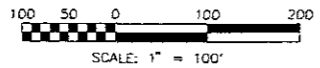

**PRELIMINARY**

Sheet  
EXISTING SITE  
TOPOGRAPHY  
& MASTER PLAN  
Sheet  
**1 of 2**