


06SR071

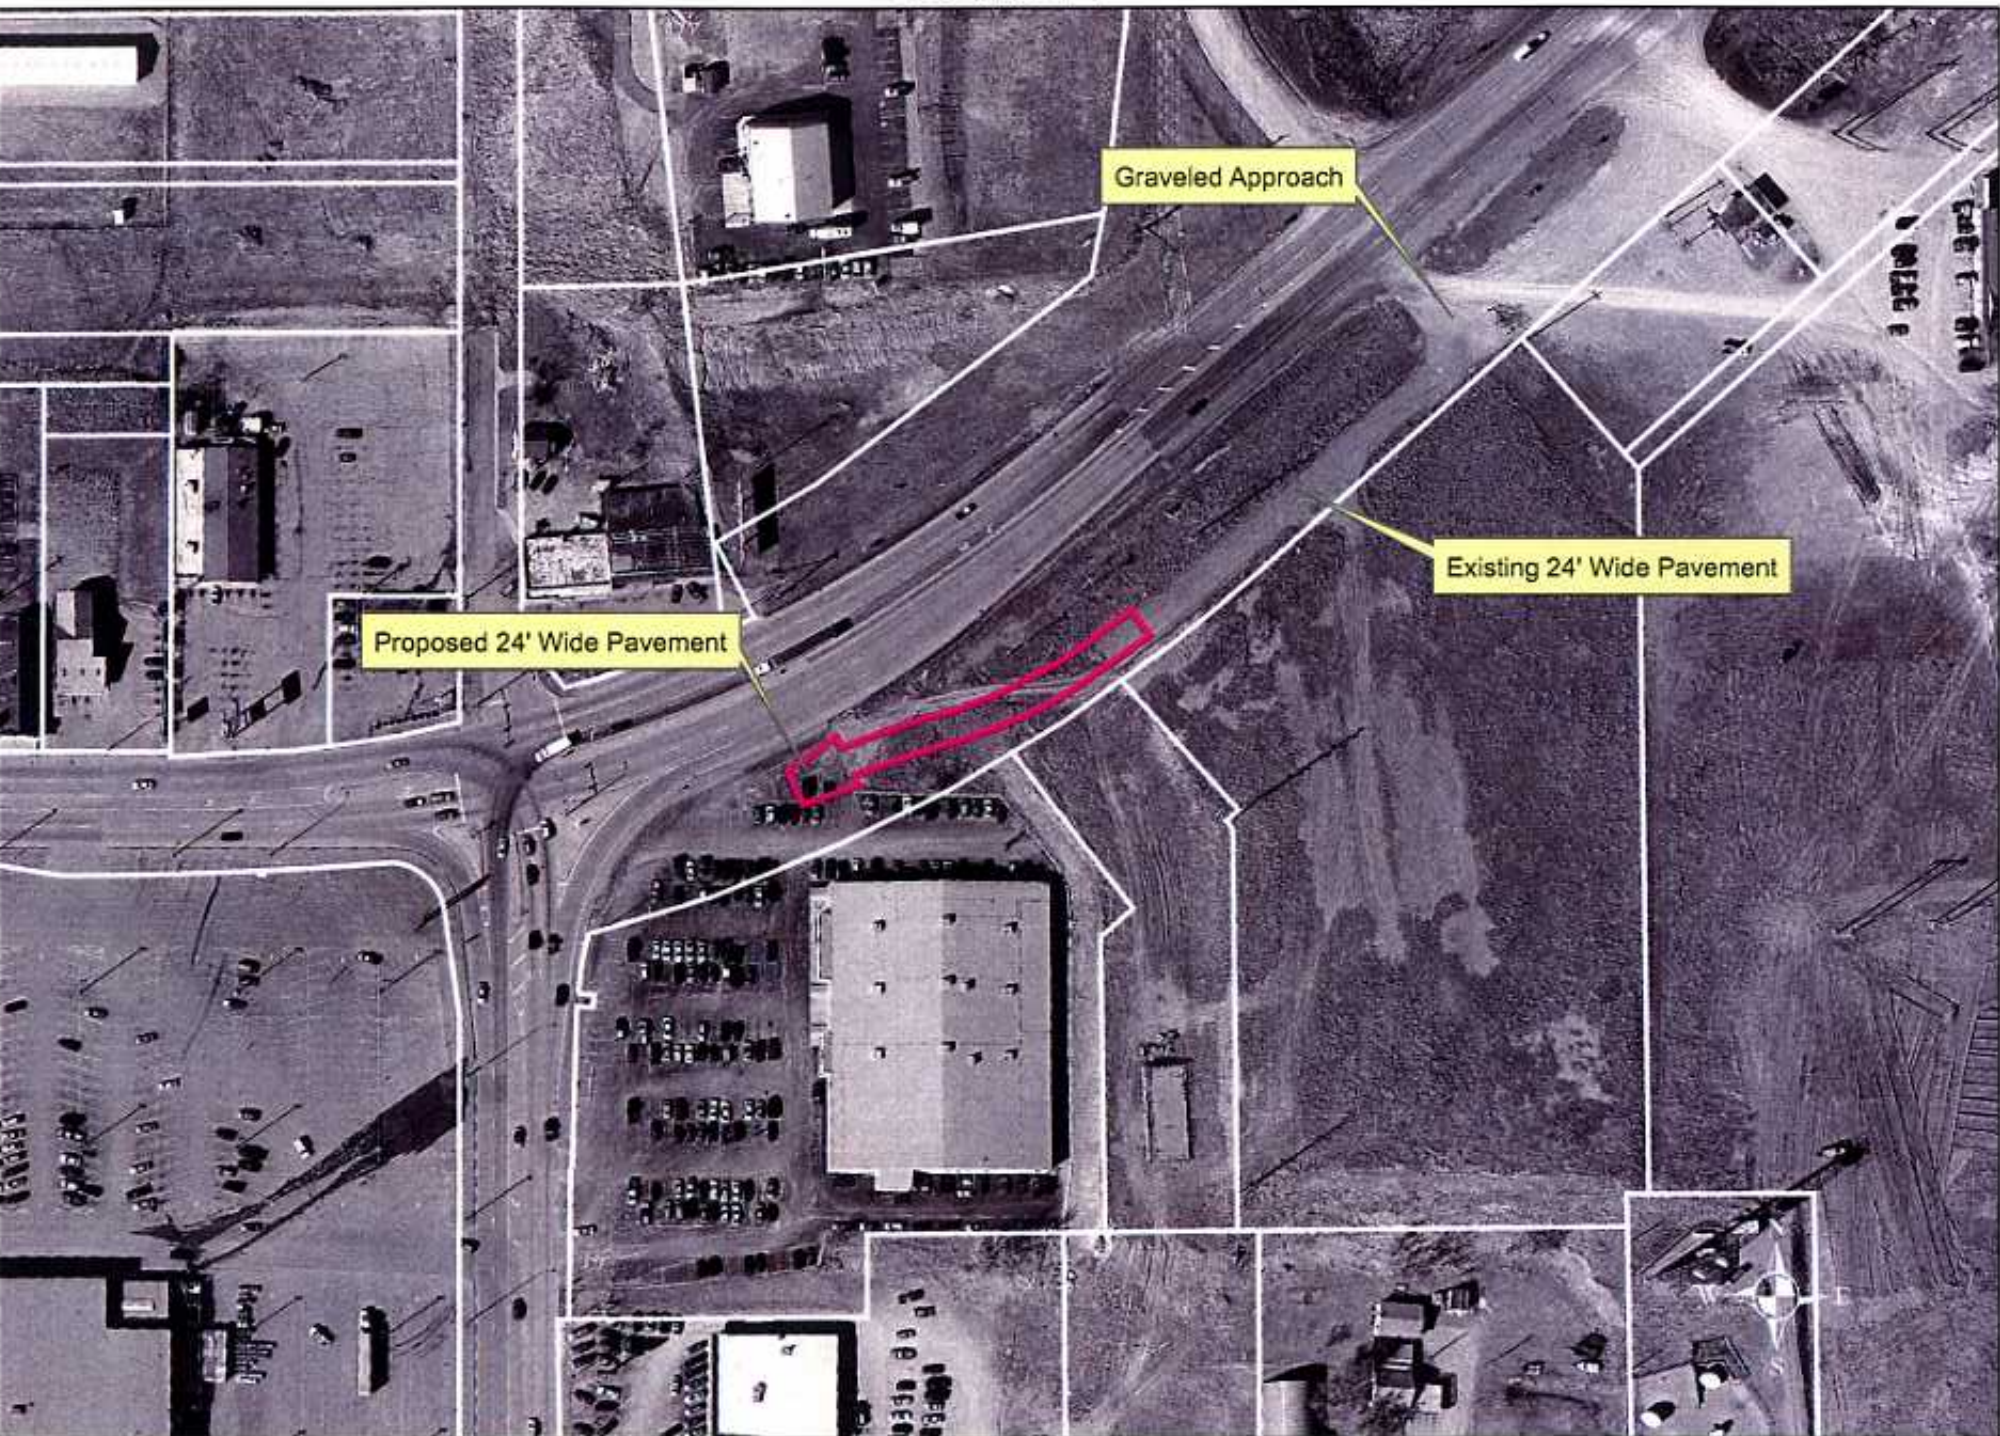

Proposed 24' Wide Pavement

Graveled Approach

Existing 24' Wide Pavement

1 inch equals 150 feet