

FRONT ELEVATION


SCALE: 1/8" = 1'-0"

RECEIVED

JAN 05 2007

Rapid City Growth
Management Department

06PD097

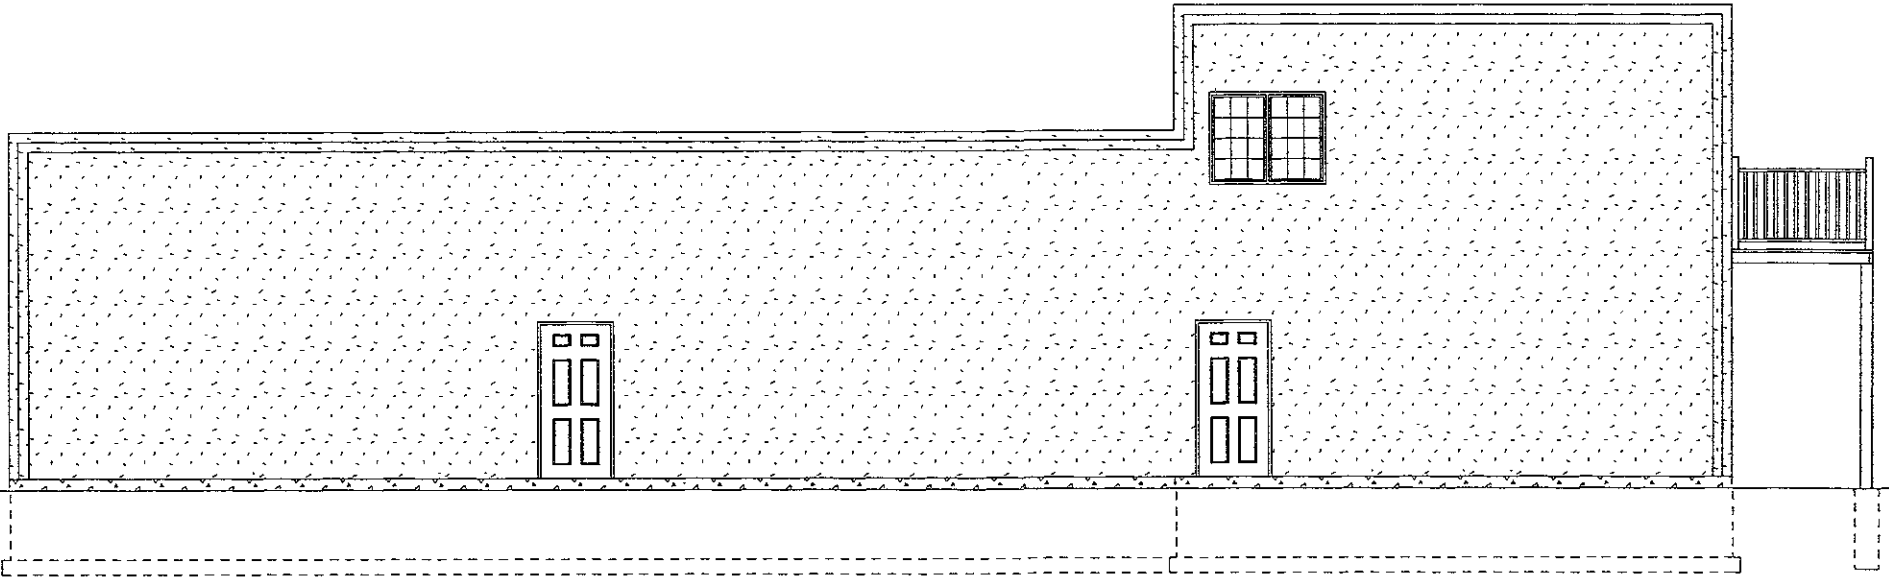


REAR ELEVATION

SCALE 3/16" = 1'-0"

RECEIVED

JAN 05 2007

Rapid City Growth
Management Department

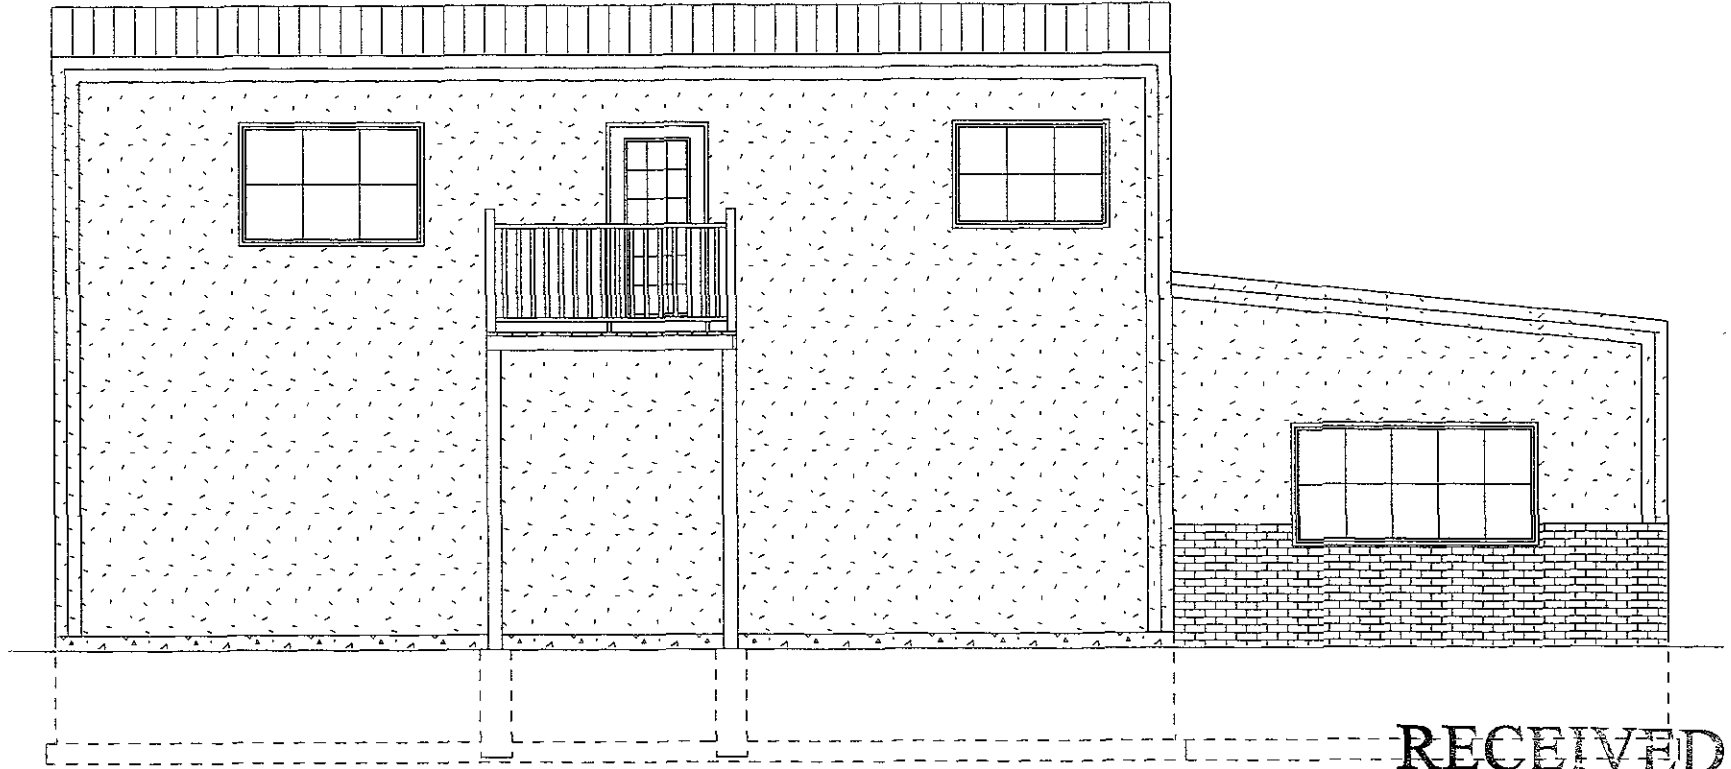


RECEIVED

LEFT ELEVATION

SCALE: 1/4" = 1'-0"

JAN 05 2007

Rapid City Growth
Management Department

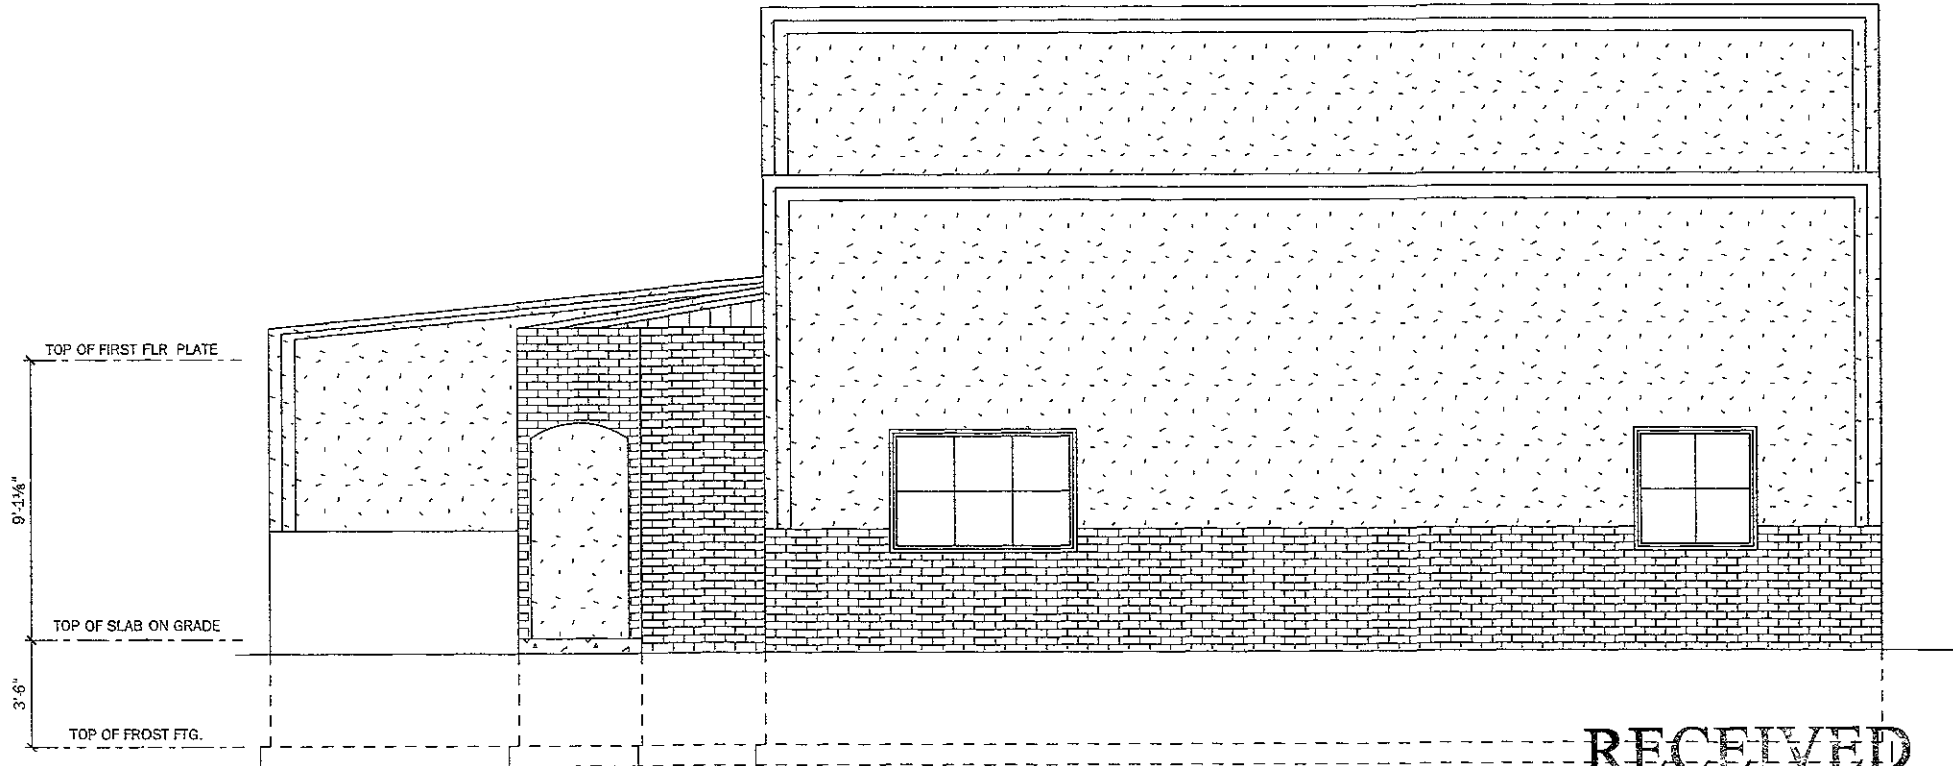


RECEIVED

RIGHT ELEVATION

SCALE: 1/4" = 1'-0"

JAN 05 2007

Rapid City Growth
Management Department

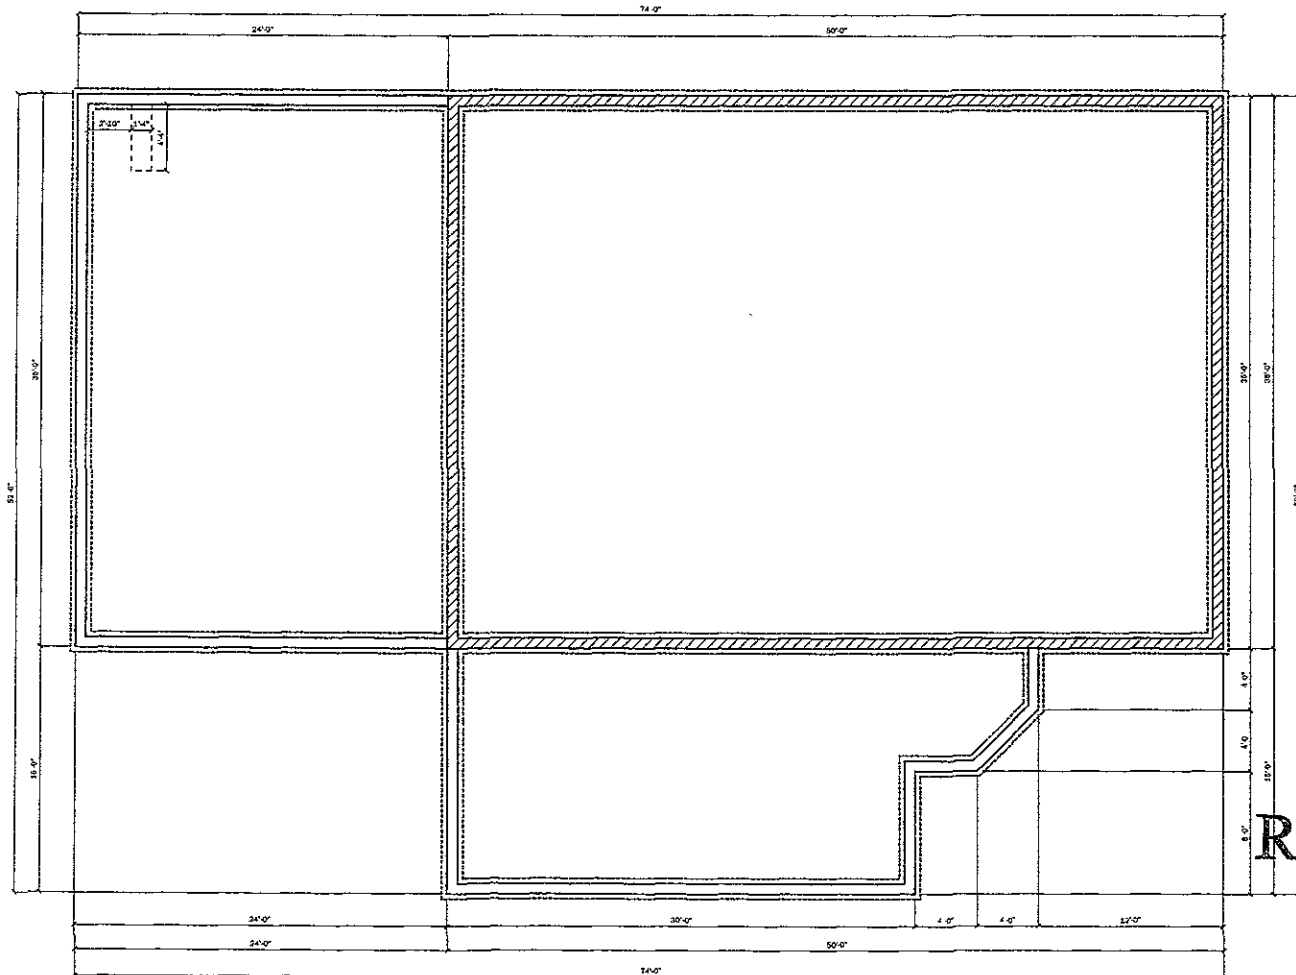


RECEIVED

JAN 05 2007

FOUNDATION PLAN

SCALE: 1/8" = 1'-0"
1800 SQ. FT. ON EXISTING FND
1400 SQ. FT. ON NEW FOUNDATION

Rapid City Growth
Management Department

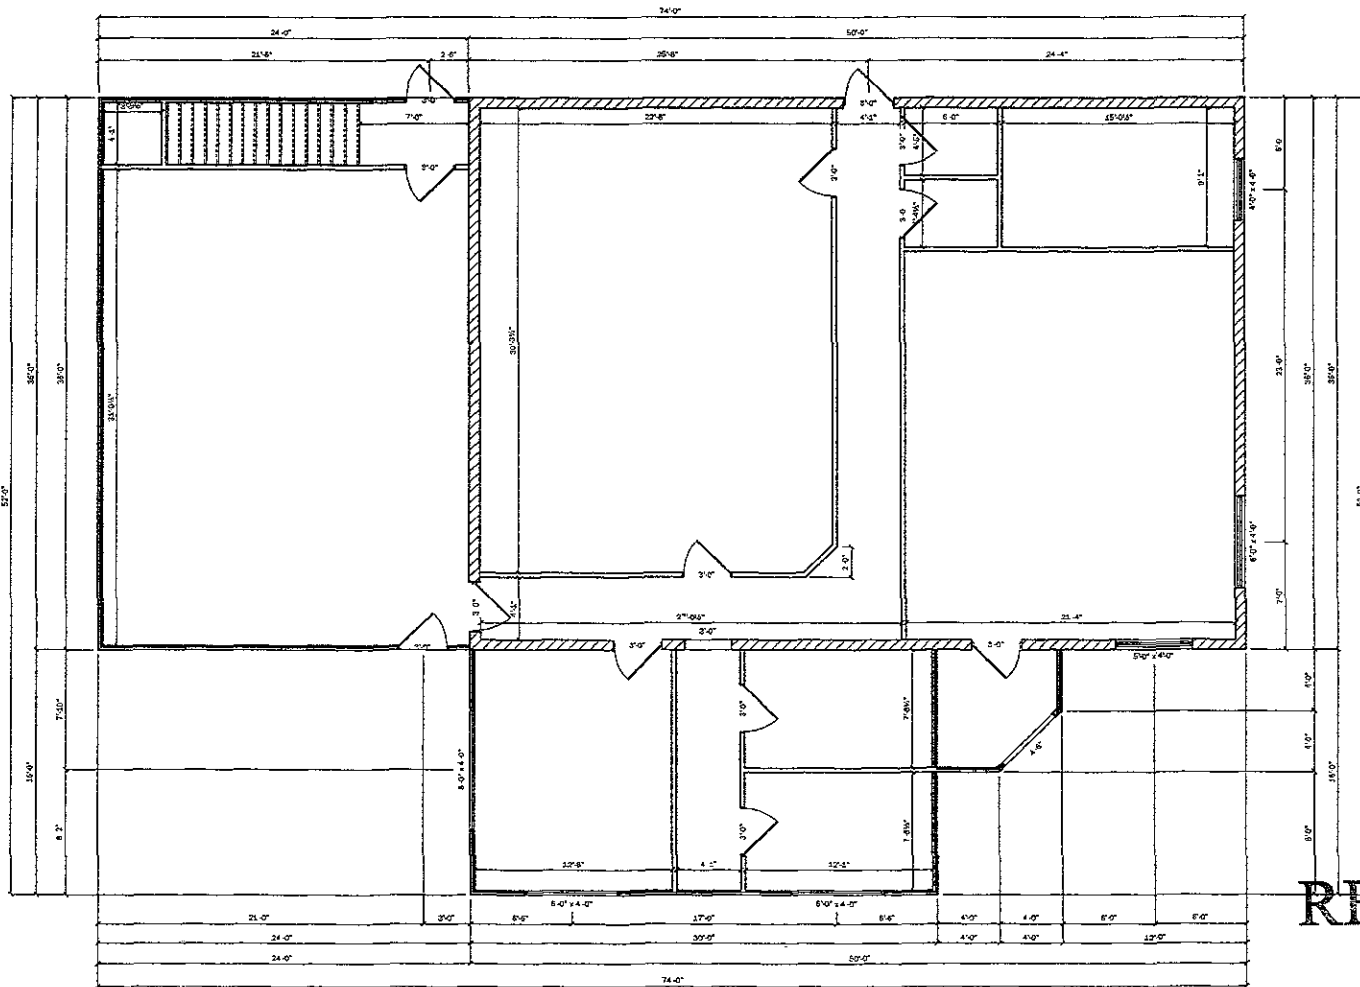


MAIN FLOOR PLAN

SCALE 1/8" = 1'-0"
1800 SQ. FT. ON EXISTING FLR
1344 SQ. FT. ON NEW ADDITION FLR

RECEIVED

JAN 05 2007

Rapid City Growth
Management Department

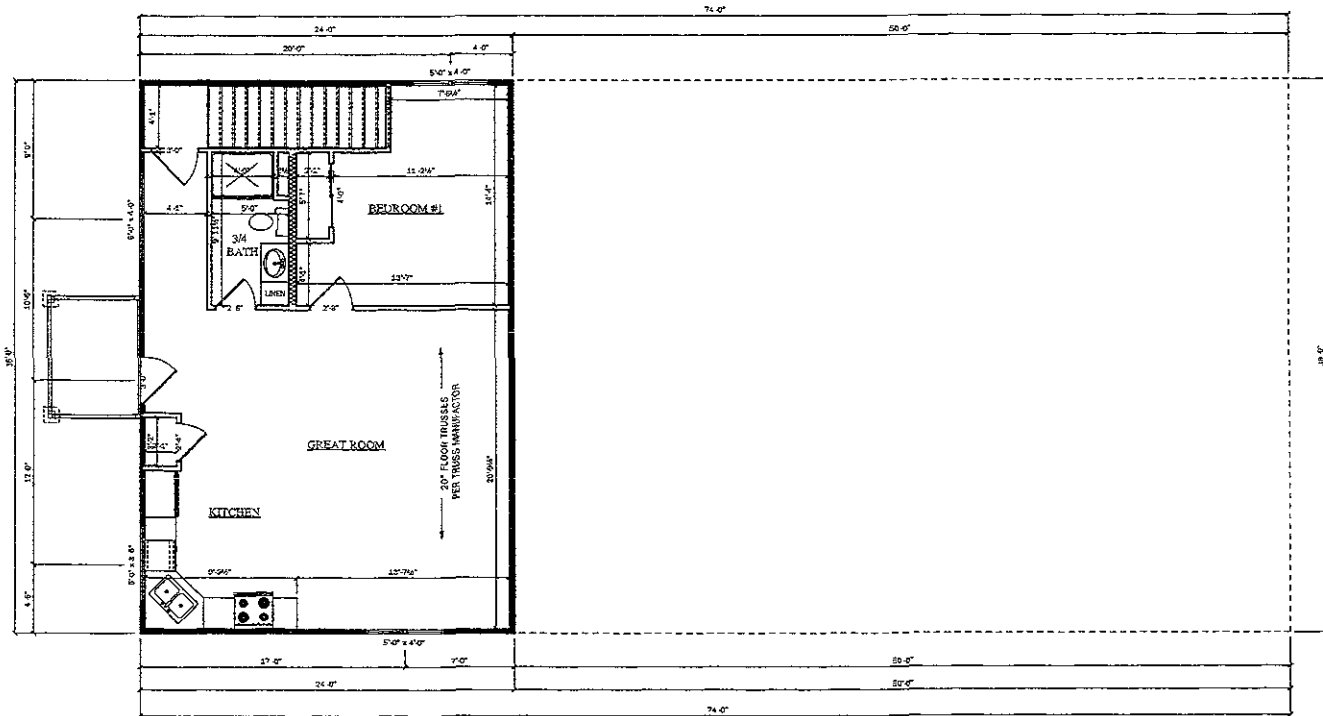

2ND FLOOR PLAN

SCALE: 1/8" = 1'-0"

864 SQ. FT. ON NEW SECOND FLR.

RECEIVED

JAN 05 2007

Rapid City Growth
Management Department