


# SITE PLAN

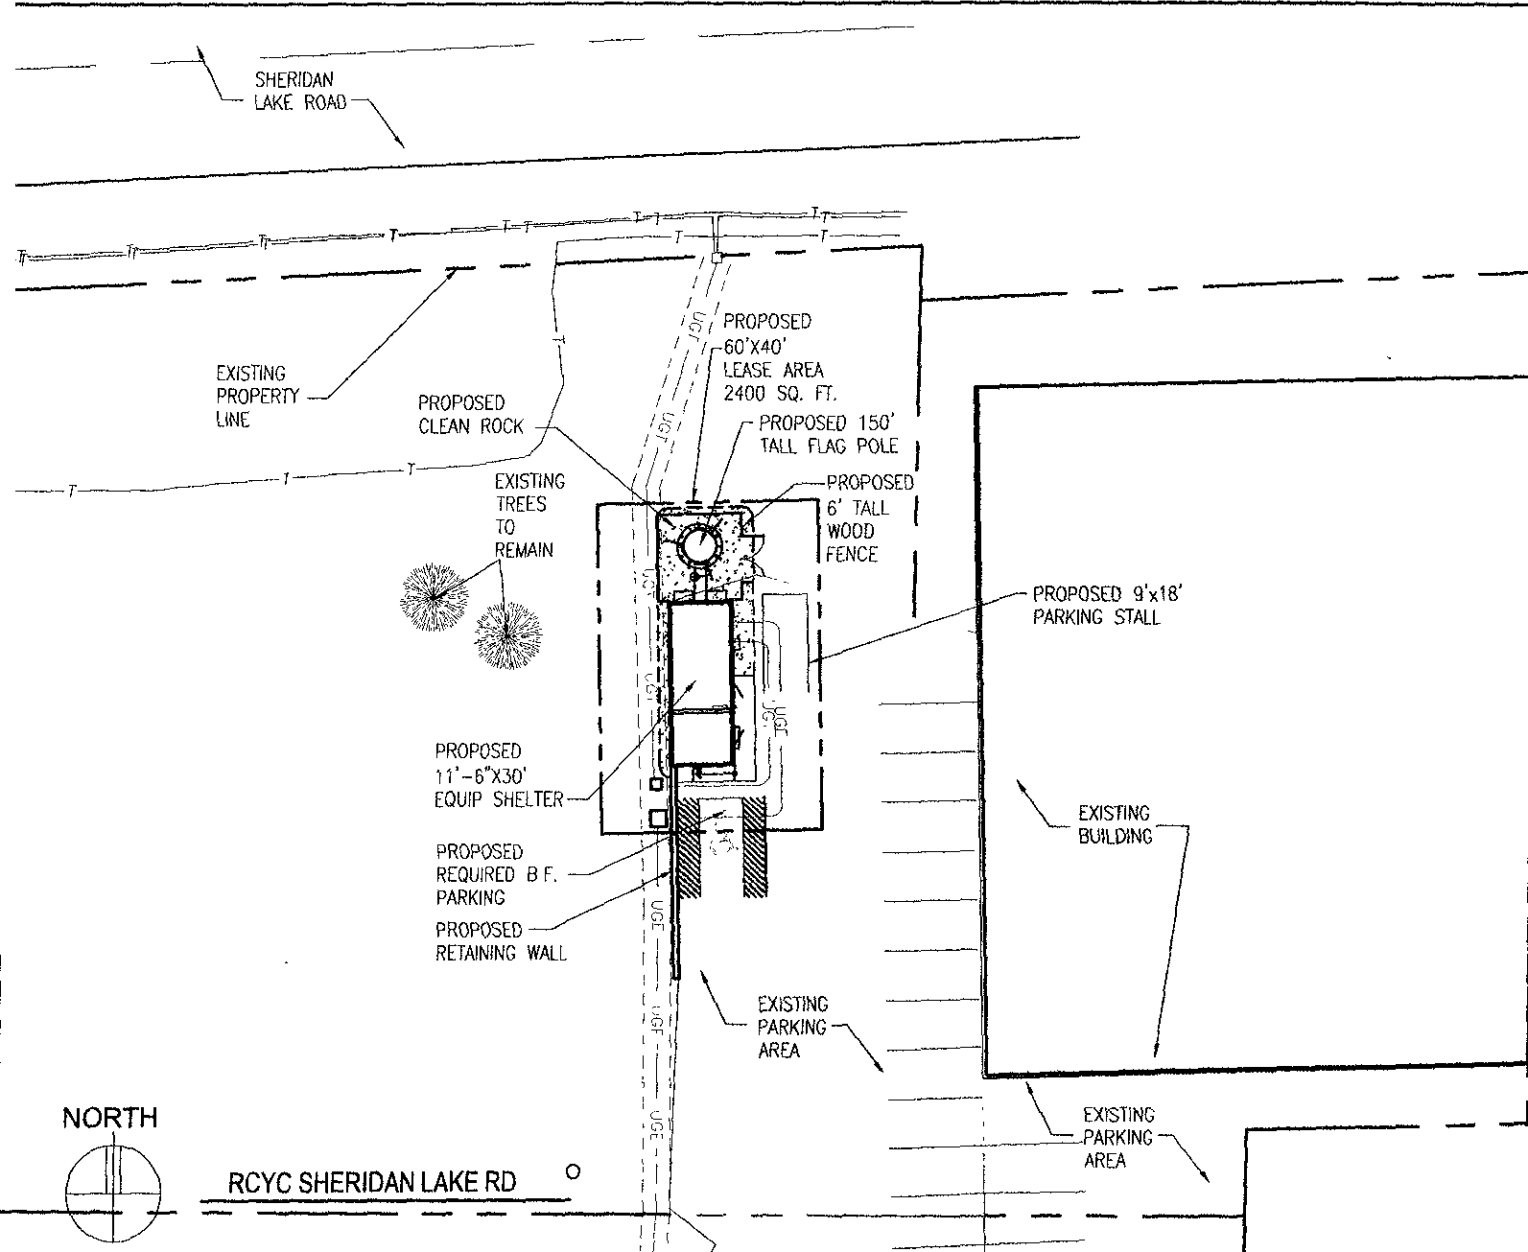

SHERIDAN LAKE ROAD

EXISTING PROPERTY LINE

PROPOSED CLEAN ROCK

EXISTING TREES TO REMAIN

PROPOSED 11'-6"X30' EQUIP SHELTER

PROPOSED REQUIRED B.F. PARKING

PROPOSED RETAINING WALL

PROPOSED 60'x40' LEASE AREA 2400 SQ. FT.

PROPOSED 150' TALL FLAG POLE

PROPOSED 6' TALL WOOD FENCE

PROPOSED 9'x18' PARKING STALL

EXISTING BUILDING

EXISTING PARKING AREA

EXISTING PARKING AREA

NORTH

RCYC SHERIDAN LAKE RD