



RECEIVED

MAR 3 2007

Rapid City
Manager

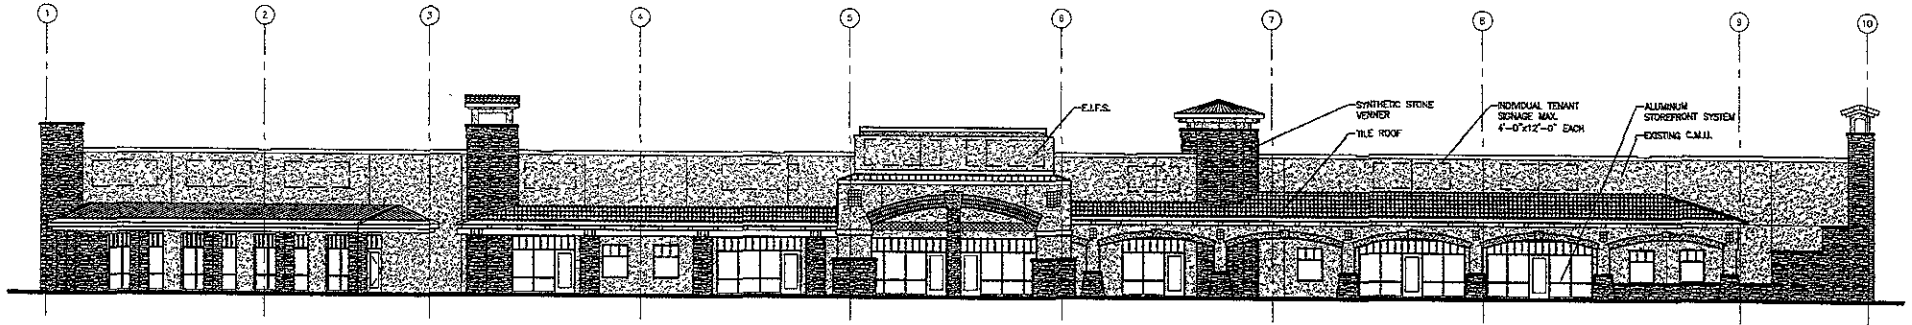

EAST ELEVATION

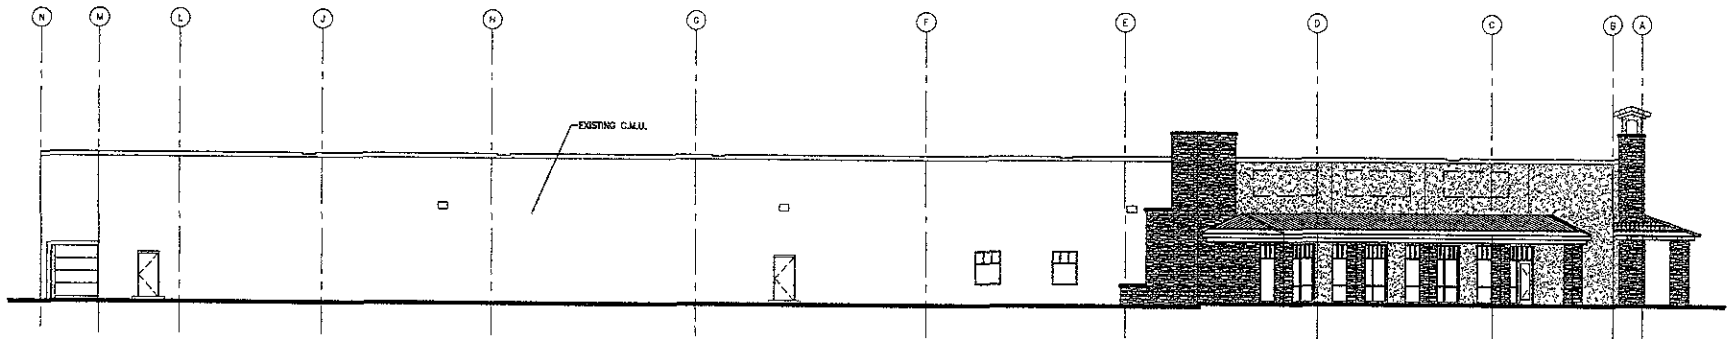

SOUTH ELEVATION


TUSCANY SQUARE SHOPPING CENTER - EXISTING BUILDING

TSP, Inc
 600 Kansas City Street
 Rapid City, SD 57701
 phone: (605) 343-6102
 fax: (605) 343-7159




MAR 9 2007

Rapid City Growth
Management Department

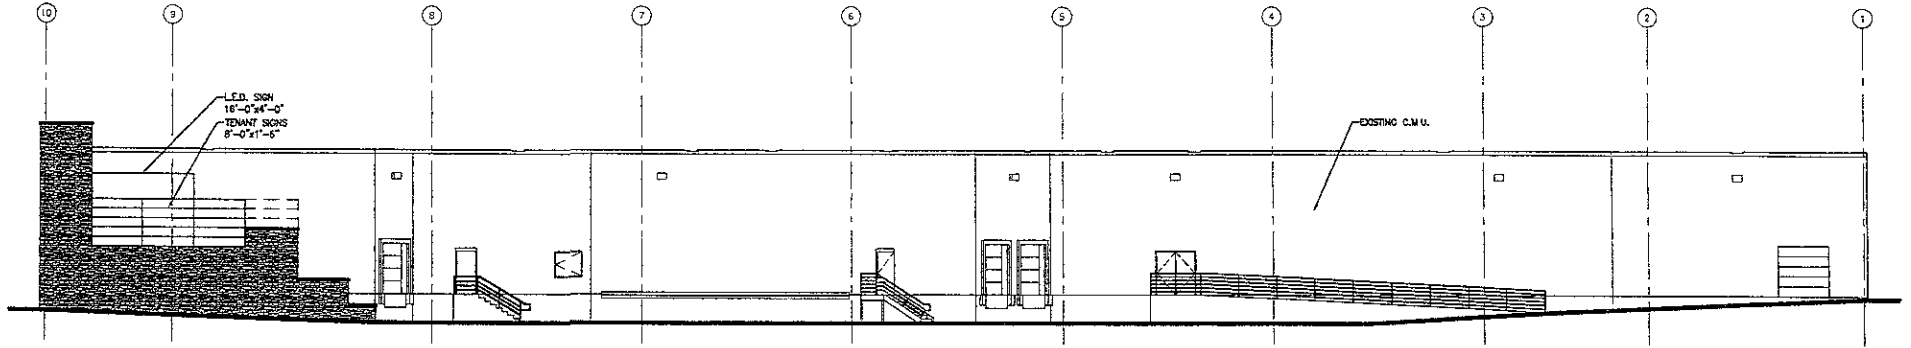

WEST ELEVATION

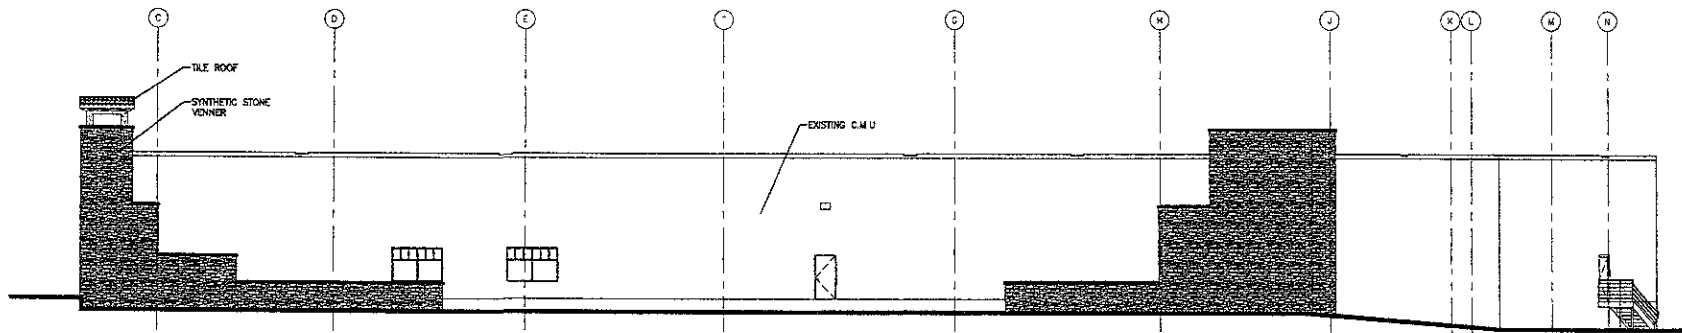


NORTH ELEVATION

TUSCANY SQUARE SHOPPING CENTER - EXISTING BUILDING


TSP, Inc
 600 Kansas City Street
 Rapid City, SD 57701
 phone (605) 343-6102
 fax (605) 343-7159




RECEIVED
MAR 6 2007
Rapid City
Management Department

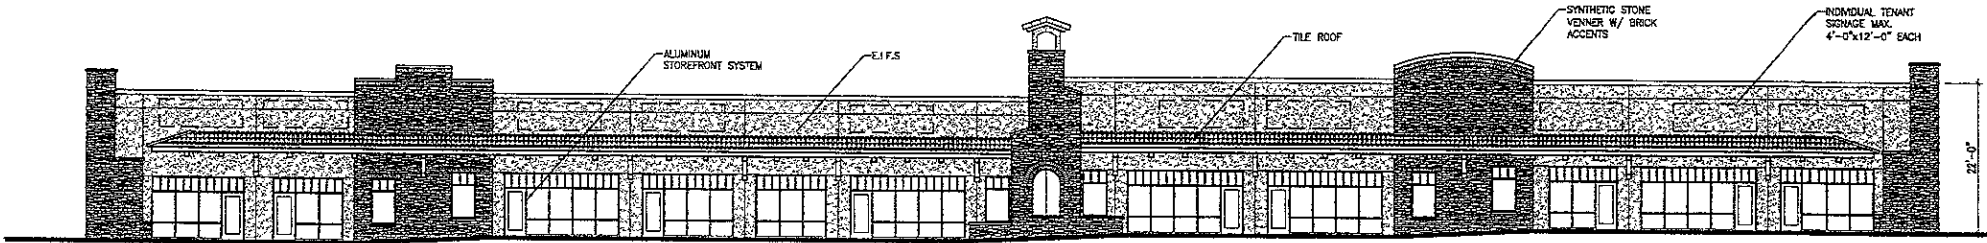


NEW BUILDING - FRONT ELEVATION

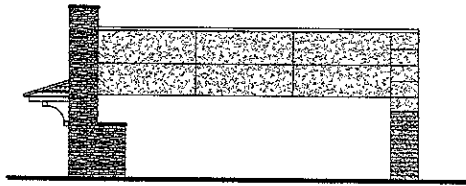

NEW BUILDING - SIDE ELEVATION

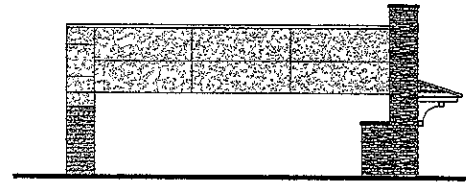

NEW BUILDING - SIDE ELEVATION

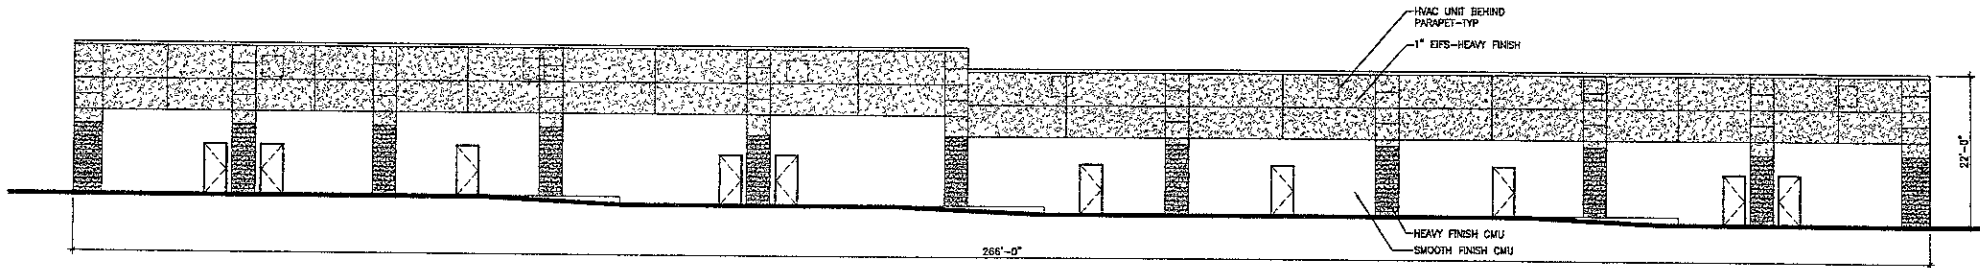

NEW BUILDING - REAR ELEVATION

TSP, Inc.
600 Kansas City Street
Rapid City, SD 57701
phone: (605) 343-6102
fax: (605) 343-7159

