


MAR 29 2007
Rapid City Growth
Management Department

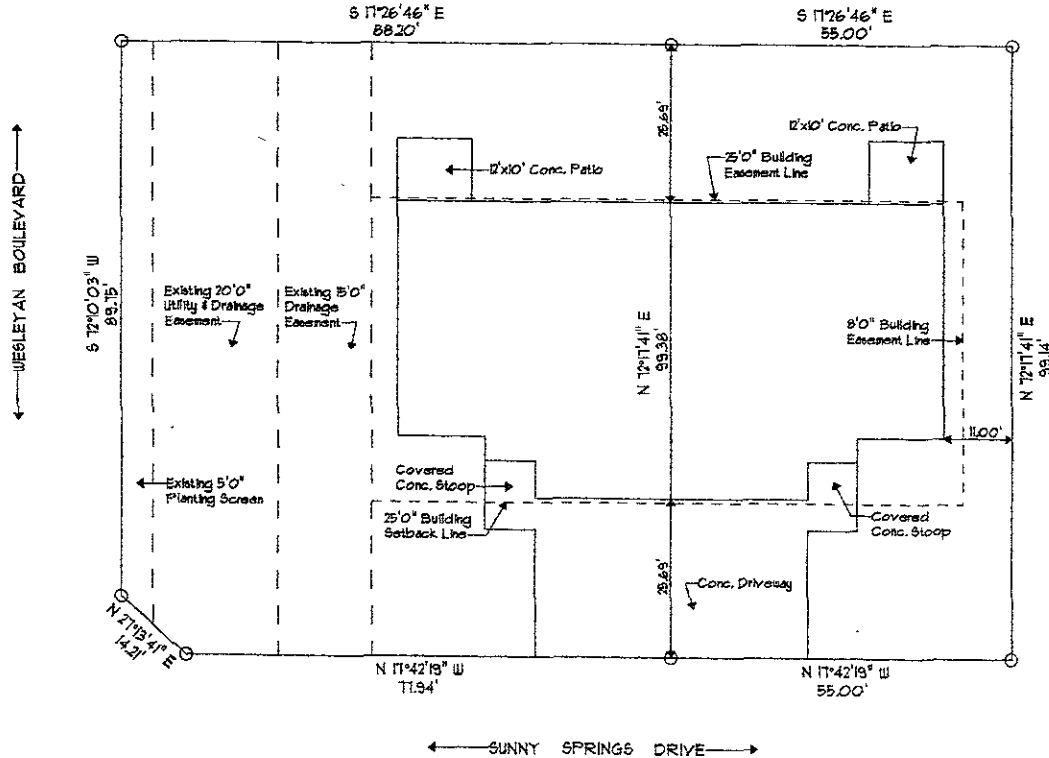

PLOT PLAN
SCALE 1" = 20'


**Lots 1A & 1B of Block 2
Fountain Springs Park Subdivision
Rapid City, South Dakota**

Back Construction

RECEIVED

MAR 29 2007

Rapid City Growth
Management Department

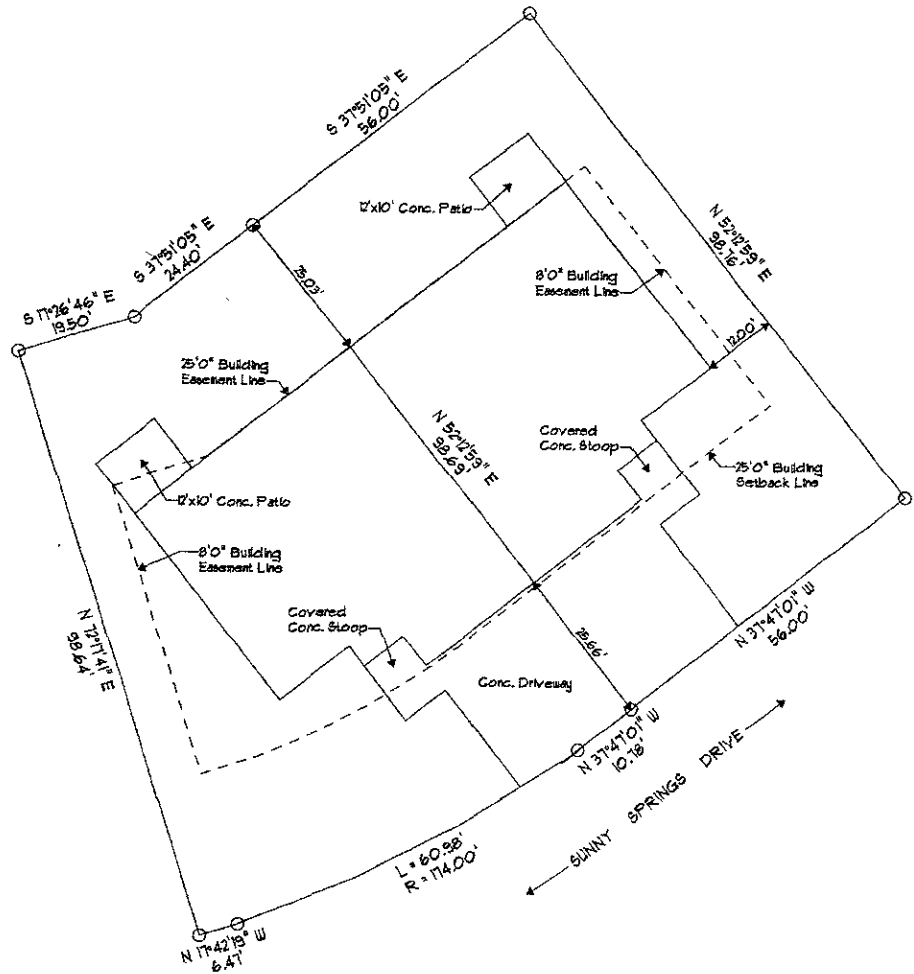

PLOT PLAN
SCALE 1" = 20'


**Lots 3A & 3B of Block 2
Fountain Springs Park Subdivision
Rapid City, South Dakota**

Back Construction

RECEIVED

MAR 29 2007

Rapid City
Management Dept.

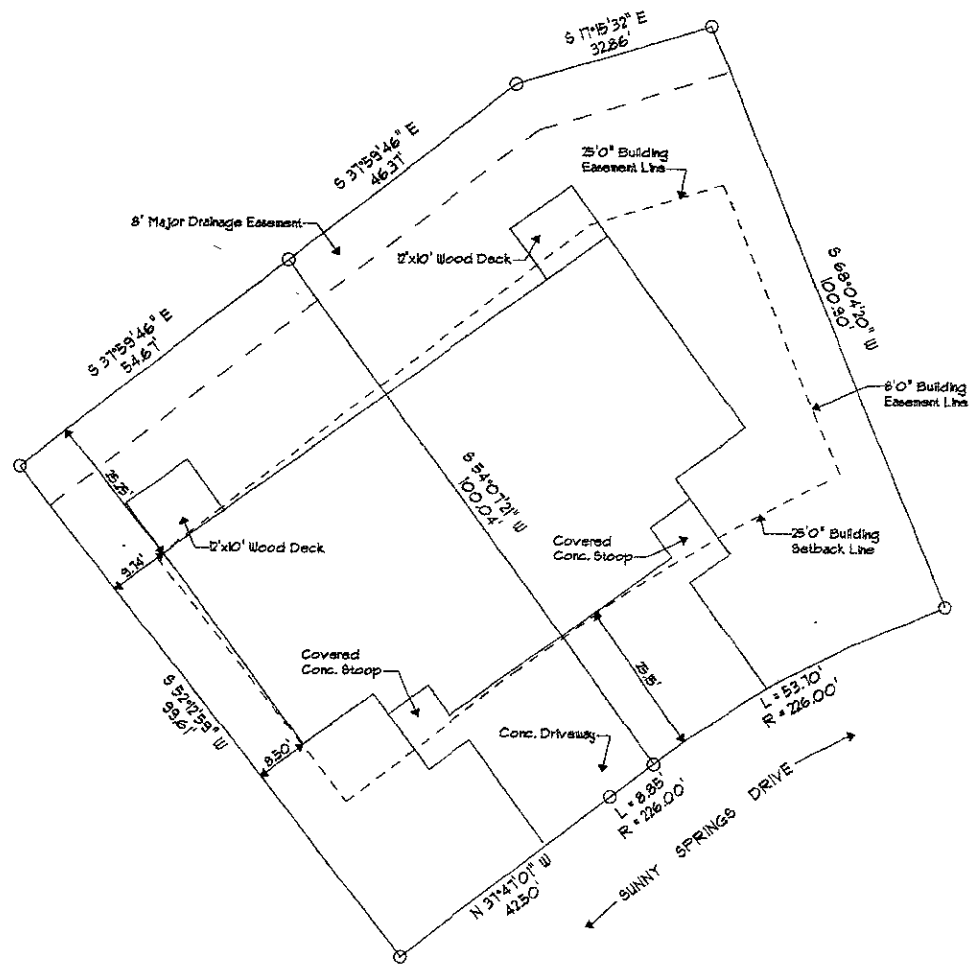

PLOT PLAN
SCALE 1" = 20'

**Lots 10A & 10B of Block 1
Fountain Springs Park Subdivision
Rapid City, South Dakota**

RECEIVED

MAR 29 2007


Rapid City Growth
Management Department




PLOT PLAN

SCALE 1" = 20'

Lots 2A & 2B of Block 2
Fountain Springs Park Subdivision
Rapid City, South Dakota

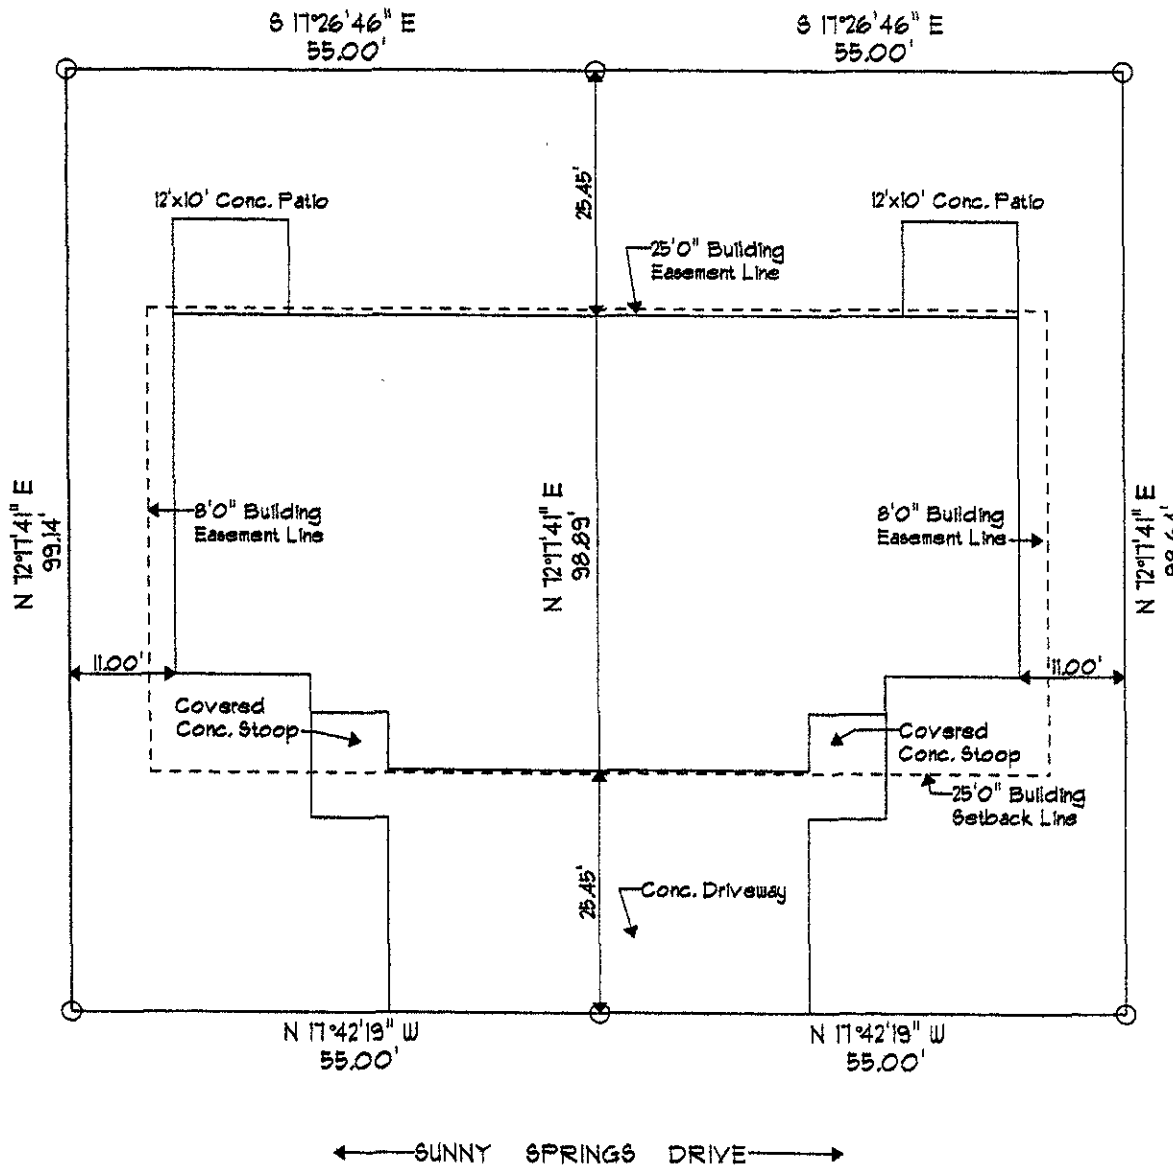


Beck Construction

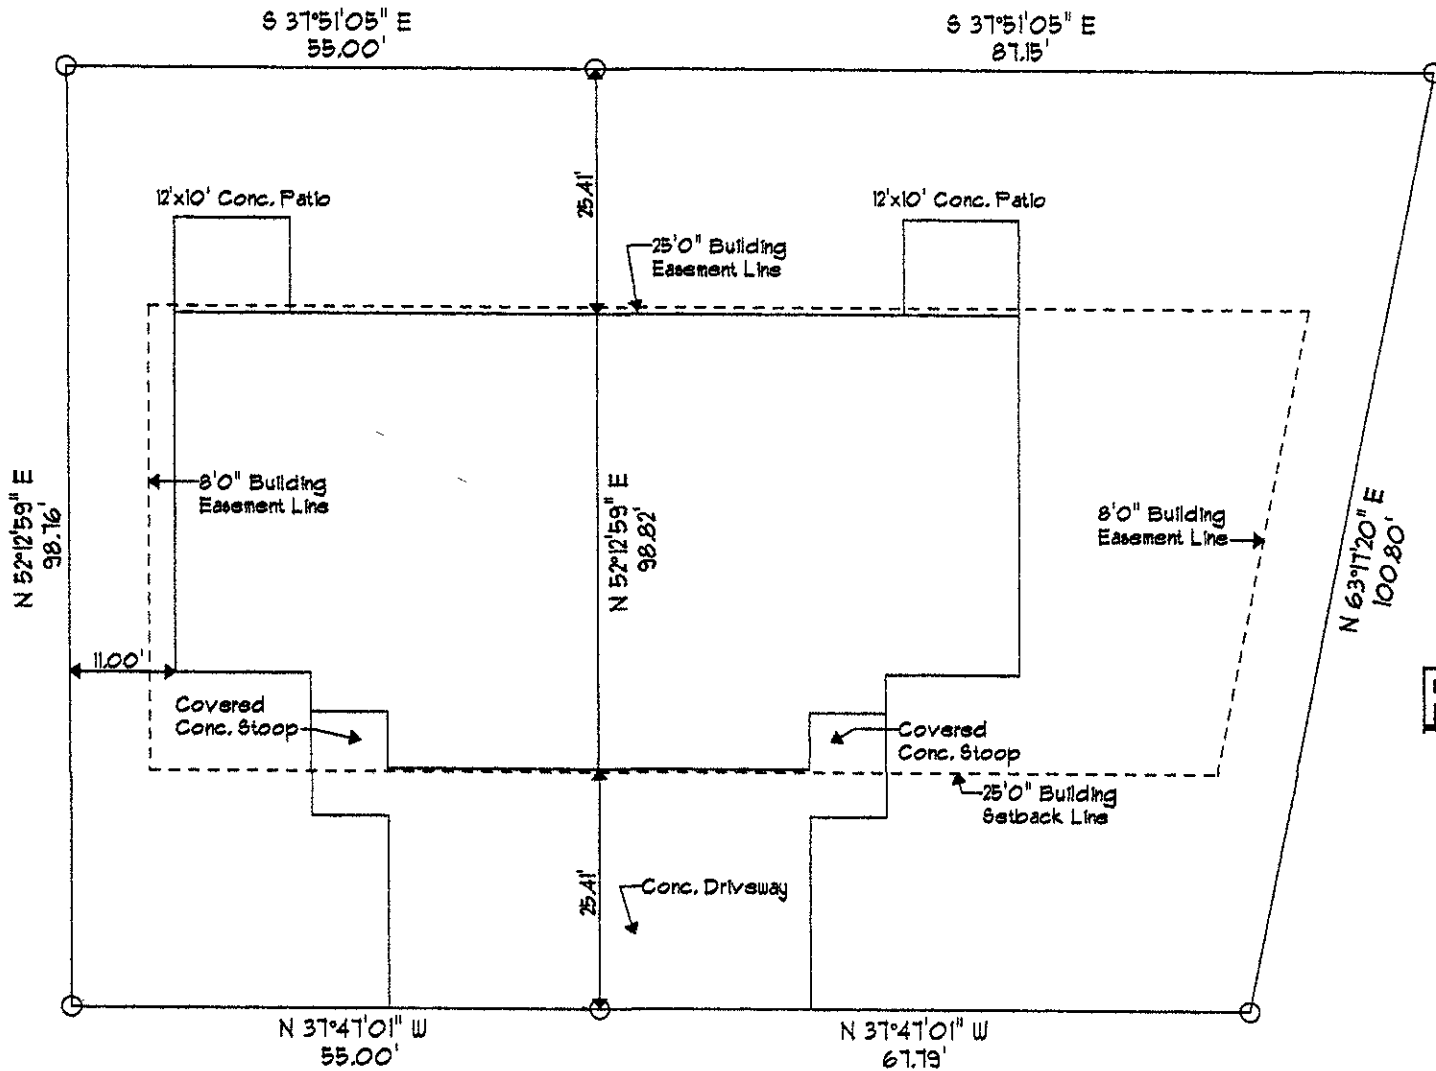

RECEIVED

MAR 29 2007

Rapid City Growth
Management Department

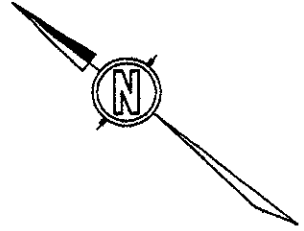

PLOT PLAN

SCALE 1" = 20'

← SUNNY SPRINGS DRIVE →

**Lots 4A & 4B of Block 2
Fountain Springs Park Subdivision
Rapid City, South Dakota**

Beck Construction