
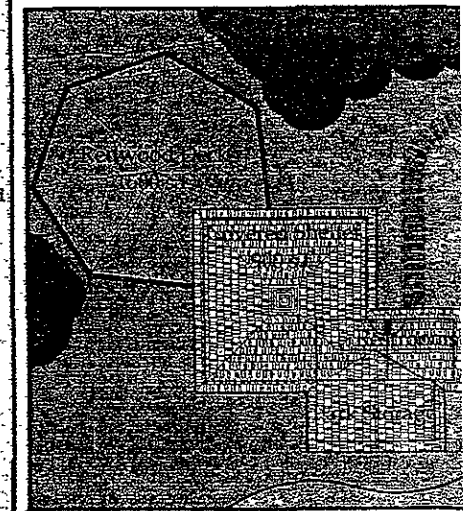
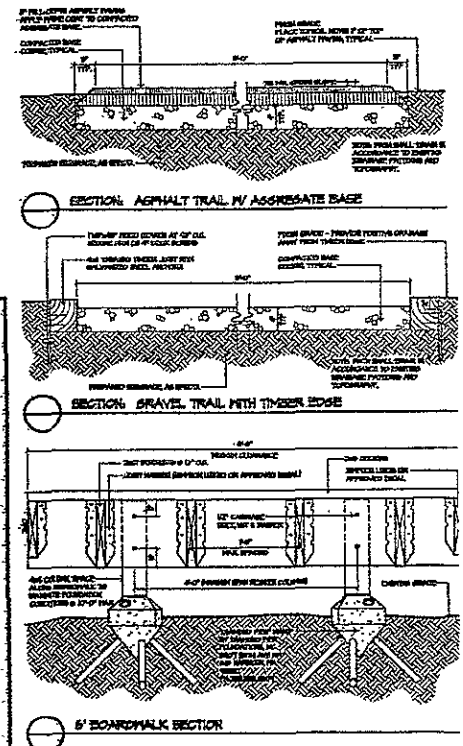
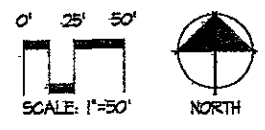


Kiwanis - Mary Hall Park Proposed Park Layout Plan

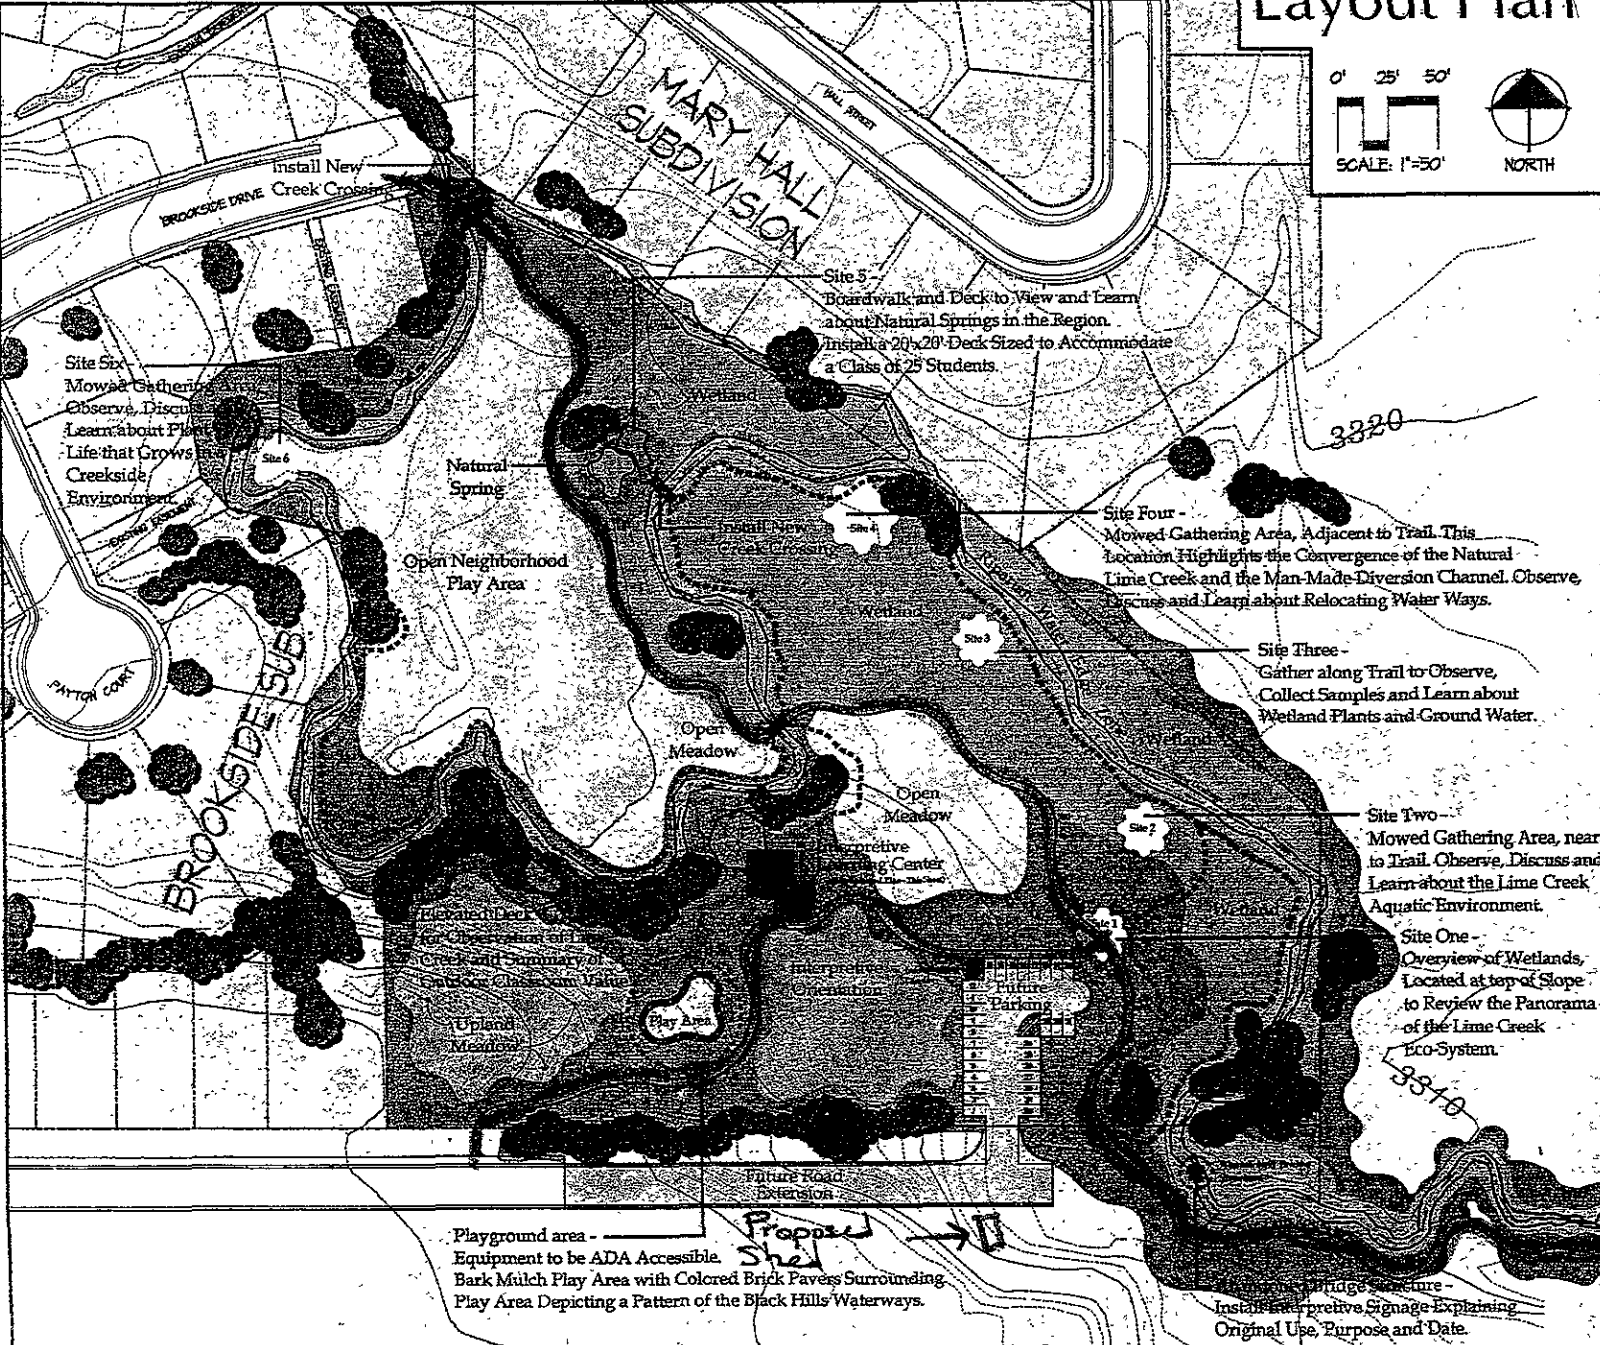

In Courtesy of:
Wyss Associates, Inc.
 Landscape Architecture - Golf Course Architecture - Parks & Recreation Design
 701 5th Street, Suite 200, Black Hills, SD 57701-3270 TEL: 605.624.2004 FAX: 605.624.1623