


KEEP SIGNS OUT  
OF PUBLIC  
RIGHT-OF-WAY

ON - PREMISE  
MESSAGES  
ONLY

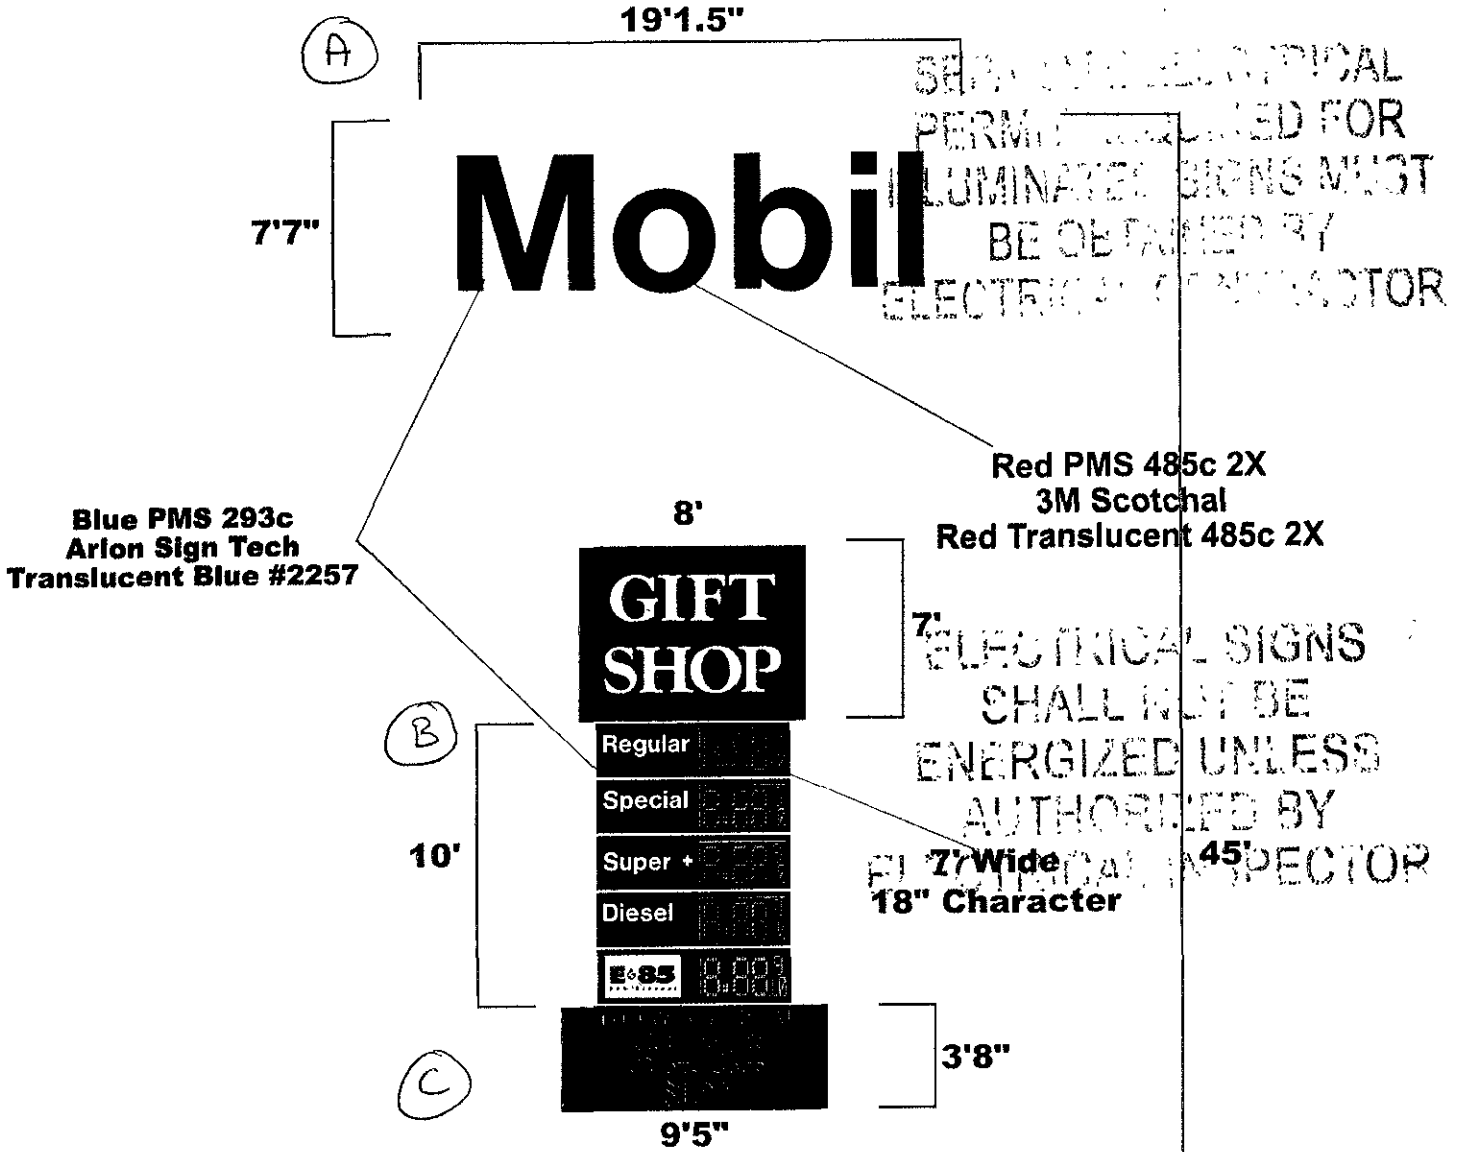

SEE ANY ELECTRICAL PERMIT REQUIRED FOR LUMINATED SIGNS MUST BE OBTAINED BY ELECTRICAL CONTRACTOR

ELECTRICAL SIGNS SHALL NOT BE ENERGIZED UNLESS AUTHORIZED BY ELECTRICAL INSPECTOR  
7' Wide 45' 18" Character

SIGN PERMIT DOES NOT AUTHORIZE PLACEMENT OF A SIGN IN ANY EASEMENT

8' Apart

THIS SIGN PERMIT DOES NOT AUTHORIZE THE USE OR OCCUPANCY OF ANY BUILDING OR STRUCTURE