


F-Csu Prop

North Street

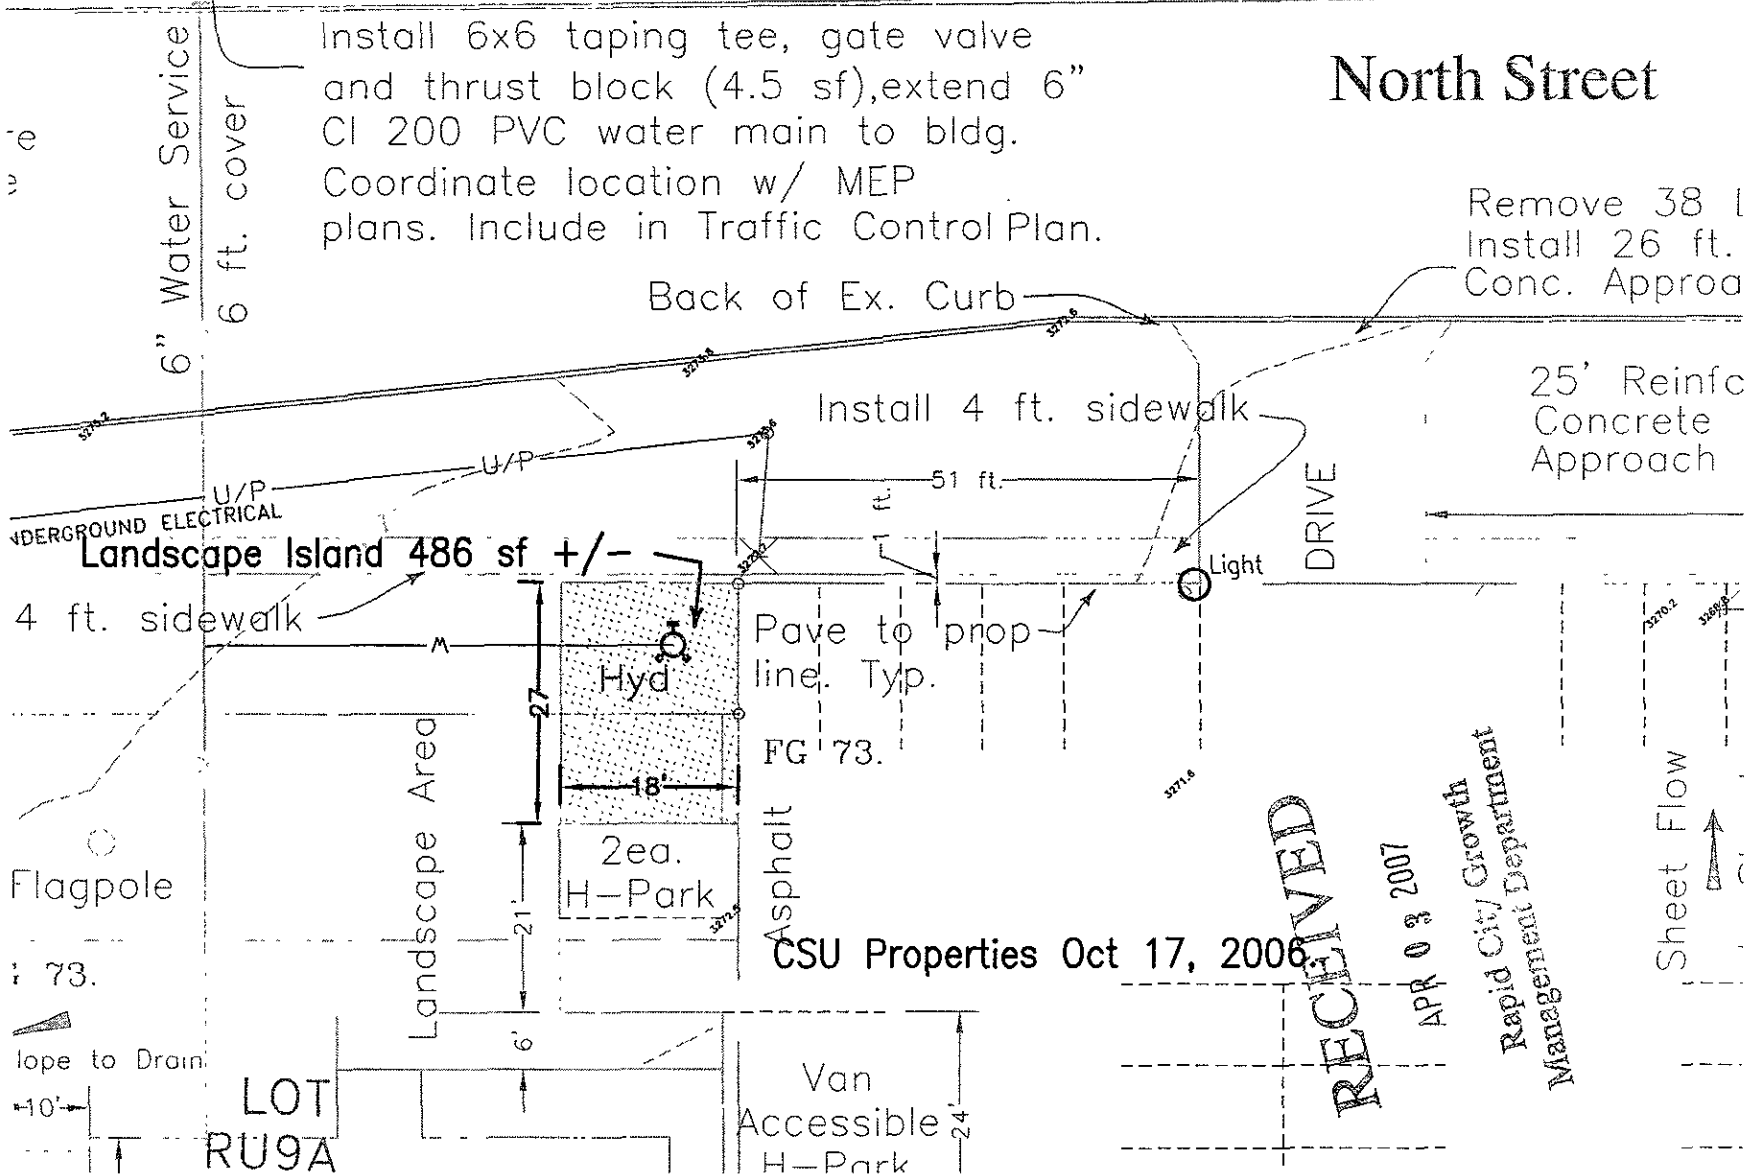

Remove 38' L
Install 26 ft.
Conc. Approa

25' Reinfrc
Concrete
Approach

Back of Ex. Curb

Install 4 ft. sidewalk

Landscape Island 486 sf +/-

Pave to prop
line. Typ.

FG 73.

Asphalt

CSU Properties Oct 17, 2006

RECEIVED

APR 03 2007

Rapid City Growth
Management Department

Sheet Flow

UNDERGROUND ELECTRICAL

4 ft. sidewalk

Landscape Area

2ea.
H-Park

Van
Accessible
H-Park

Flagpole

73.

slope to Drain

10'

LOT
RU9A