

# Dry Creek #2 Sub.

## Master Plan

### Future Roads

Unplatted  
Future approx 3000

### Road A ↗

### Road B ↗

### Road C ↗

### Section line road ↗

Existing approach

Existing approach


3833200002

3834100002

3834500002

OLD SCOTSM RD

0 800R

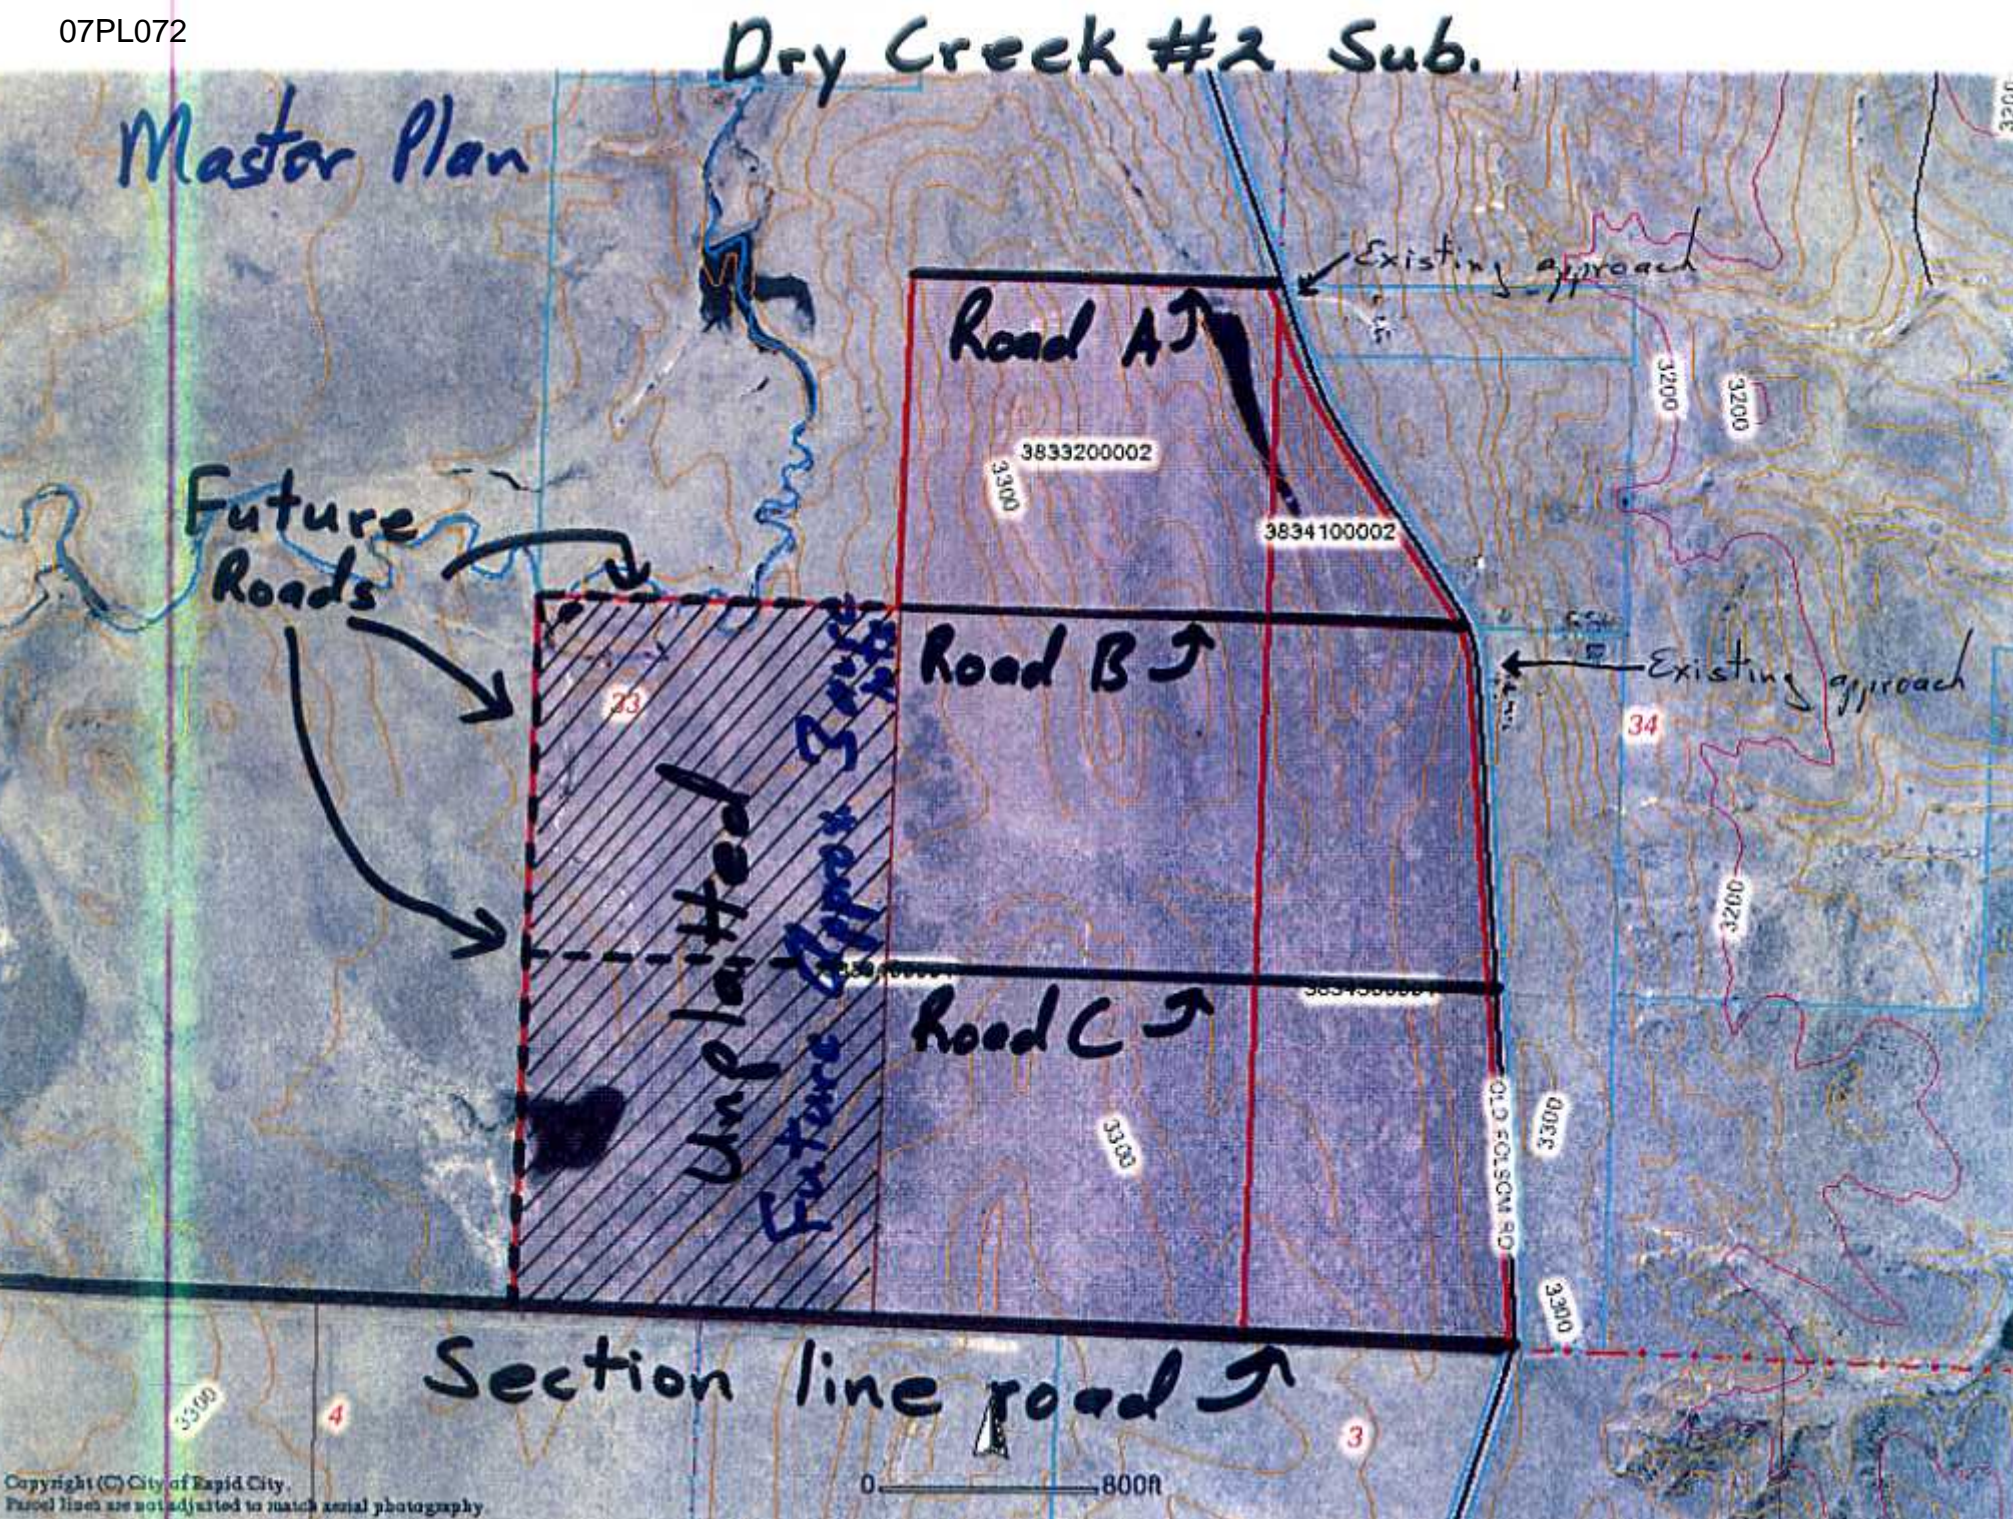


Pry Creek Sub. #2  
Blk 1, Lots 1-56

4  
N

RECEIVED

MAY 26 2007

Rapid City Growth  
Management Department

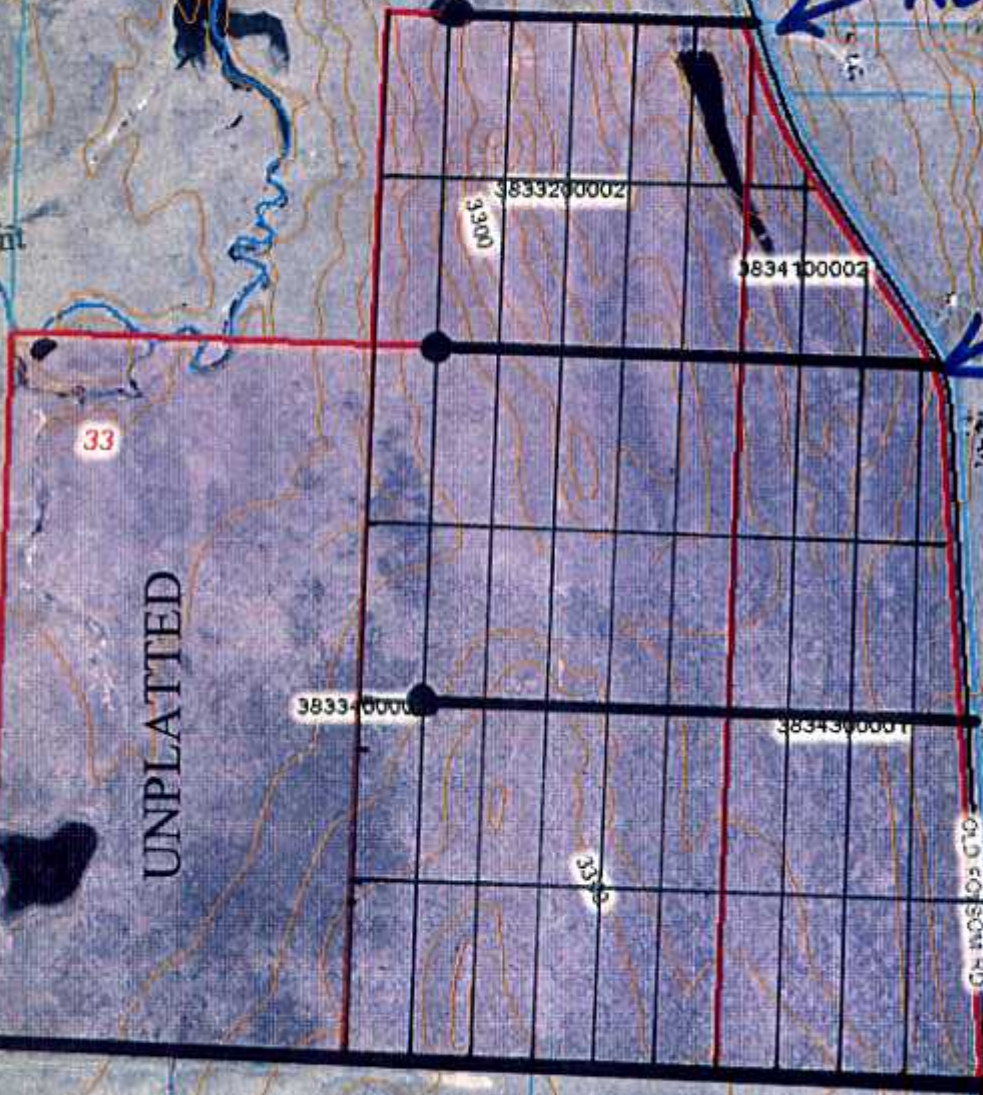

33

UNPLATTED

3833400000

3834100002

3833200002

3834300001

← Road A

← Road B

← Road C

← Section line Road

34

3500

4

3

0 800R