
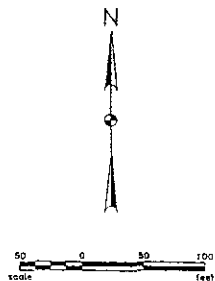


① CONSTRUCT HANGAR

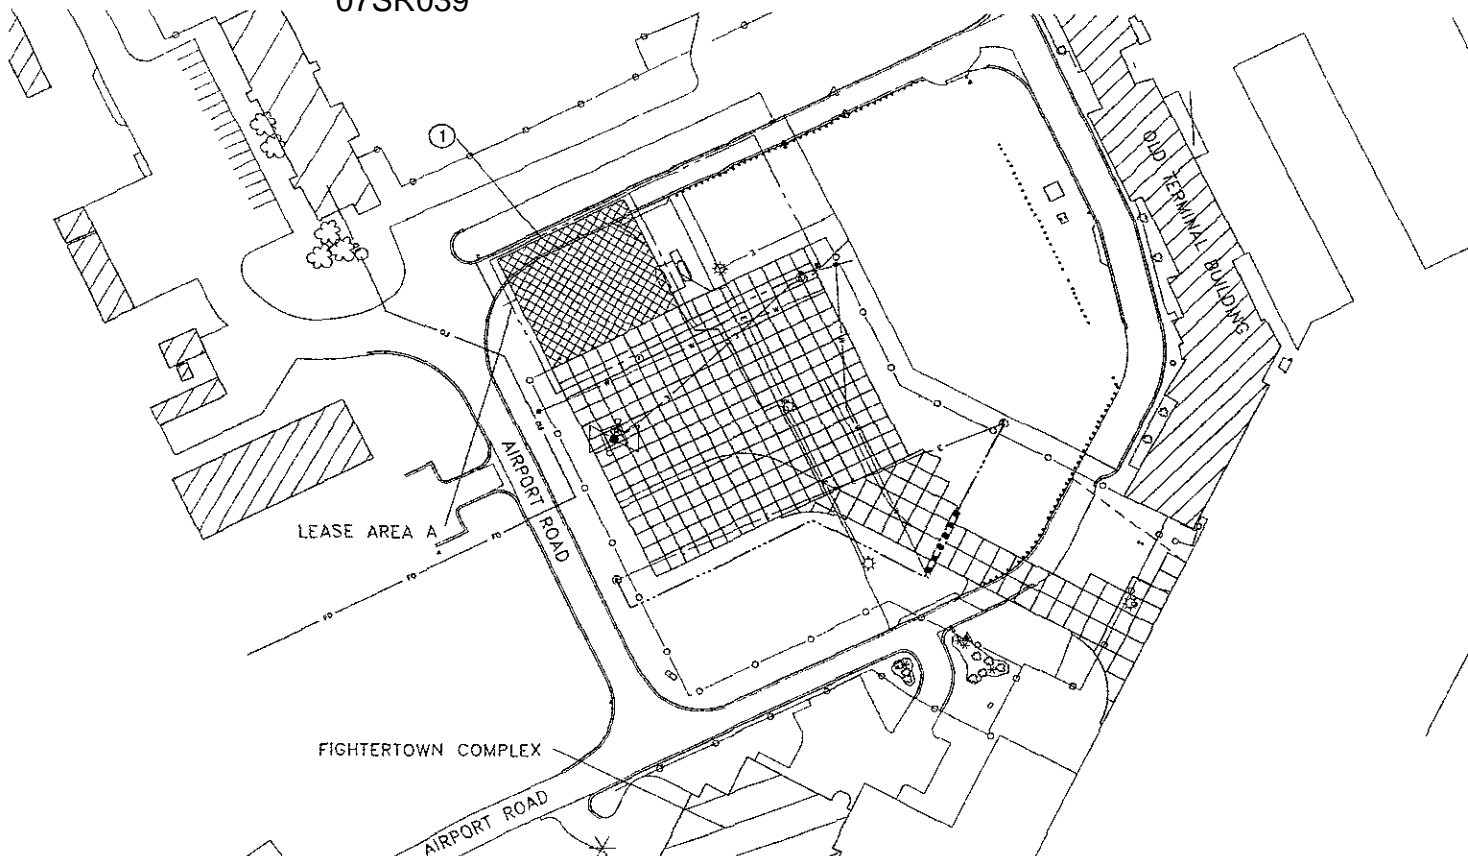

T 1 N., R 9 E., S 17

AIRPORT CONTROL

NAME	DESCRIPTION	NORTHING	EASTING	ELEVATION	STATION
RAP 0	HORIZONTAL CONTROL DISK	634,198.93	1,251,331.47	3140.35	STA 51+43.14
E-361	BENCH MARK DISK	631,693.54	1,254,357.90	3142.90	STA 37+01.41
32ENDCAP	ICAP	629,975.72	1,254,465.66	3130.96	STA 107+53.13
B M 1		632,975.78	1,253,864.13	3142.30	STA 77+94.25
C P 10	REBAR	634,336.79	1,251,678.73	3165.50	STA 50+68.15
C P 12	REBAR	634,335.30	1,252,014.73	3165.72	STA 57+43.89
C P 13	REBAR	630,576.73	1,254,018.38	3123.98	STA 100+10.03
C P 14	REBAR	630,793.30	1,253,533.43	3091.18	STA 96+03.24
C P-17A		631,865.53	1,253,052.95	3119.26	STA 86+09.72
C P-17B		631,885.06	1,251,435.31	3143.68	STA 76+98.20
C P-17C		631,925.01	1,251,749.05	3150.09	STA 81+58.20
C P-17D		631,328.86	1,252,402.37	3141.41	STA 86+23.42
C P-CAP	REBAR	632,320.07	1,252,915.37	3152.53	STA 78+63.12
C P-LUMPTIA		632,867.21	1,250,863.44	3151.58	STA 67+41.90
C P-LUMPT2	REBAR	633,477.93	1,251,046.10	3162.27	STA 60+95.33

BENCH MARK LIST

NAME	DESCRIPTION	NORTHING	EASTING	ELEVATION	STATION	OFFSET	HORIZONTAL CONTROL	VERTICAL CONTROL
RAP 0	HORIZONTAL CONTROL DISK	634,198.93	1,251,331.47	3160.94	STA 51+43.14	21.32 FT RWYWAY 12-35	E	
E-361	BENCH MARK DISK	631,693.54	1,251,357.90	3180.51	STA 32+31.46	7.15 FT RWYWAY 12-35	FIRST	
E-361	BENCH MARK DISK	634,220.23	1,251,237.43	3165.35	STA 52+25.43	1.74 FT RWYWAY 12-35	FIRST	

LEGEND

EXISTING	ITEM	STAGE 1	FUTURE
---	SECTION LINE WITH RIGHT-OF-WAY	---	---
---	AIRPORT PROPERTY LINE	---	---
---	AIRPORT EASEMENT	---	---
---	RIP 2 EASEMENT	---	---
---	RUNWAY PROTECTION ZONE (RPZ)	---	---
---	BUILDING RESTRICTION LINE (BRL)	---	---
---	RUNWAY OBJECT FREE AREA (ORA)	---	---
---	RUNWAY SAFETY AREA (RSA)	---	---
---	BUILDING	---	---
---	RETAINING/CONCRETE SURFACE	---	---
---	AIRPORT REFERENCE POINT (ARP)	---	---
---	AIRPORT BEACON	---	---
---	WIND CONE & SOUGHTER ORACLE	---	---
---	TRIPLE ROWS, BUSINESS BARBED WIRE FENCE	---	---
---	CHAIN-LINK FENCE	---	---
---	HAZARDOUS FENCE	---	---
---	POWER POLE/STREET LIGHT	---	---
---	RUNWAY LIGHT/THRESHOLD LIGHT	---	---
---	TAXIWAY LIGHT/TAXIWAY REFLECTOR	---	---
---	PAVEMENT	---	---
---	RIP/RAILS	---	---

Rev'd
RAPID CITY REGIONAL AIRPORT
RAPID CITY REGIONAL AIRPORT BOARD (OWNER)
RAPID CITY SOUTH DAKOTA

Kadmas Lee & Jackson
Engineers, Surveyors and Planners
PROJECT WORK DESCRIPTION
SHEET NO 1
DATE 10/05/2007
PROJECT NO 10507105