
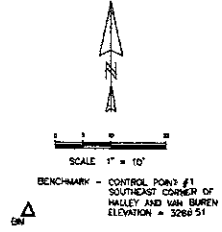


RECEIVED

MAY 18 2007

Rapid City Growth Management Department

EXISTING GENERAL BEADLE SCHOOL

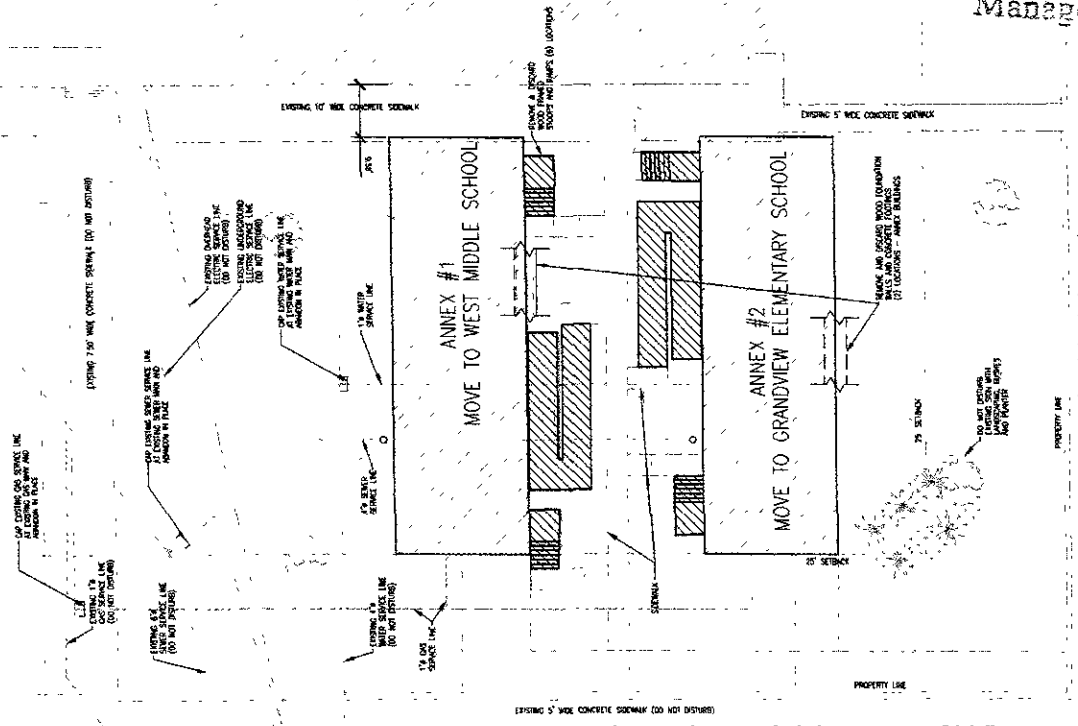

ALL CONSTRUCTION SHALL CONFORM TO THE CURRENT EDITION OF THE CITY OF RAPID CITY STANDARD SPECIFICATIONS
CONTRACTOR SHALL DEMO AND DISCARD ALL WOOD STOOPS AND RAMPS. DISCONNECT AND CAP ALL UTILITY LINES AS REQUIRED TO RELOCATE ANNEXES. UNDERGROUND UTILITIES SHALL REMAIN IN PLACE, AND WILL BE REMOVED UNDER A SEPARATE CONTRACT

GRANDVIEW ELEMENTARY AND WEST MIDDLE SCHOOL

ANNEX RELOCATION AND DEMOLITION PLAN

PROJECT NO 07-162 DATE 04/17/07

DRAWING NO. C1

SCALE: AS SHOWN

If this drawing is not 24" x 36" it is a reduced print.