


**PRELIMINARY
FOR REVIEW ONLY**

File:	As Noted
Designed By:	DM
TC:	DM
Design Date:	06/07
Print Date:	06/07
Sheet No. of:	07 of 51
Drawn By:	Survey Date
Revised:	

- LEGEND**
- EXISTING STORM SEWER PIPE
 - PROPOSED STORM SEWER PIPE
 - EXISTING STORM SEWER INLET
 - PROPOSED STORM SEWER INLET

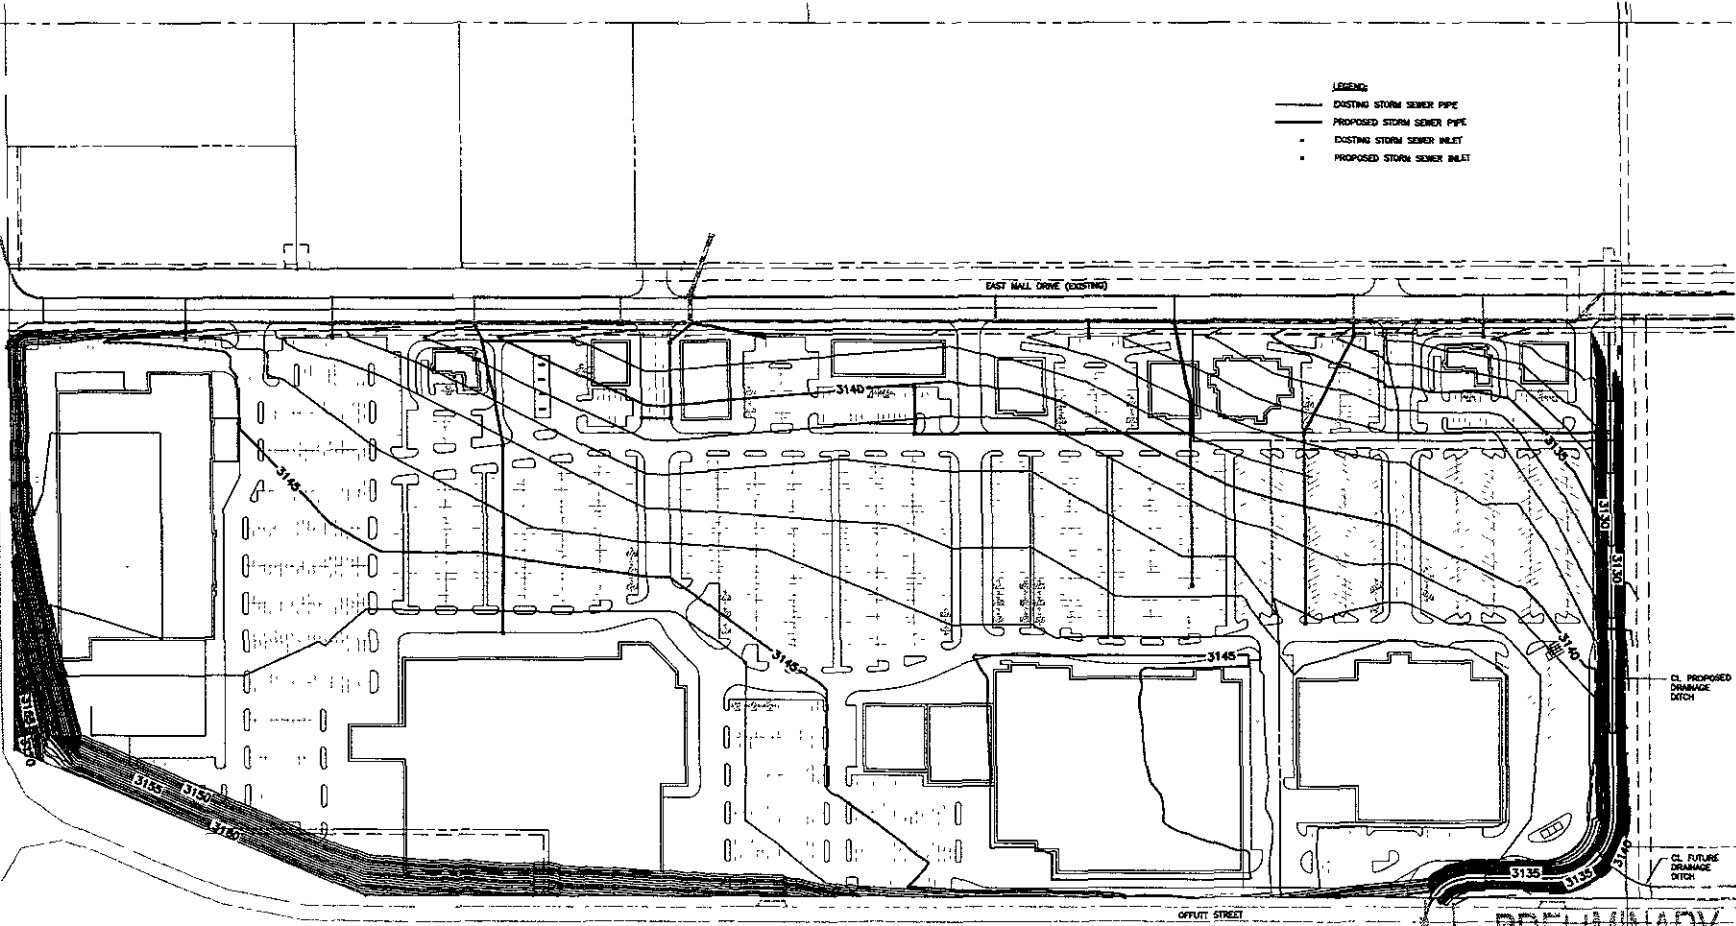

PRELIMINARY