

LATE
SUBMITTAL


RECEIVED
AUG 01 2007
Rapid City Growth
Management Department



BID SET
FOR REVIEW ONLY

AS NOTED	
Designed By: MESS	Drawn By: MESS
Design Date: 7/26/07	Plot Date: 7/26/07
Internal Job No: 02-0728	Survey Date:
Reviewed By: ARLETH	Hardware:

RUSHMORE CROSSING

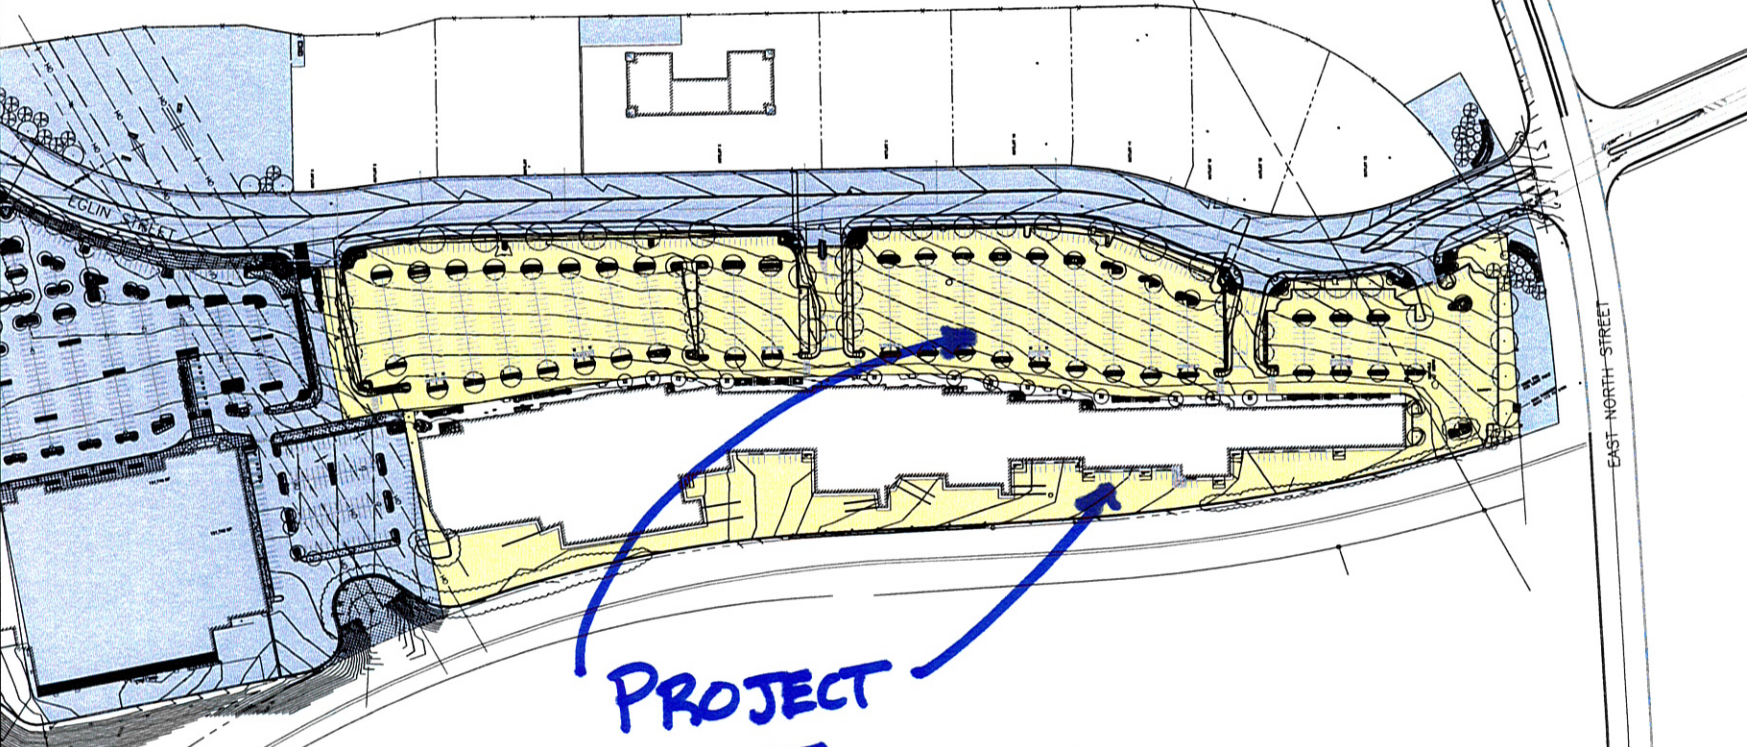

PROJECT
SITE

NOTE:
SEE SUBMITTED PARKING LOT LAYOUT AND UTILITY
PLANS FOR SPECIFIC PLANT CALLOUTS AND LOCATIONS

- PHASE I
- PHASE II
- PHASE III
- PHASE IV

