


PRELIMINARY


ROOF PLAN
SCALE = 1" = 30'-0"



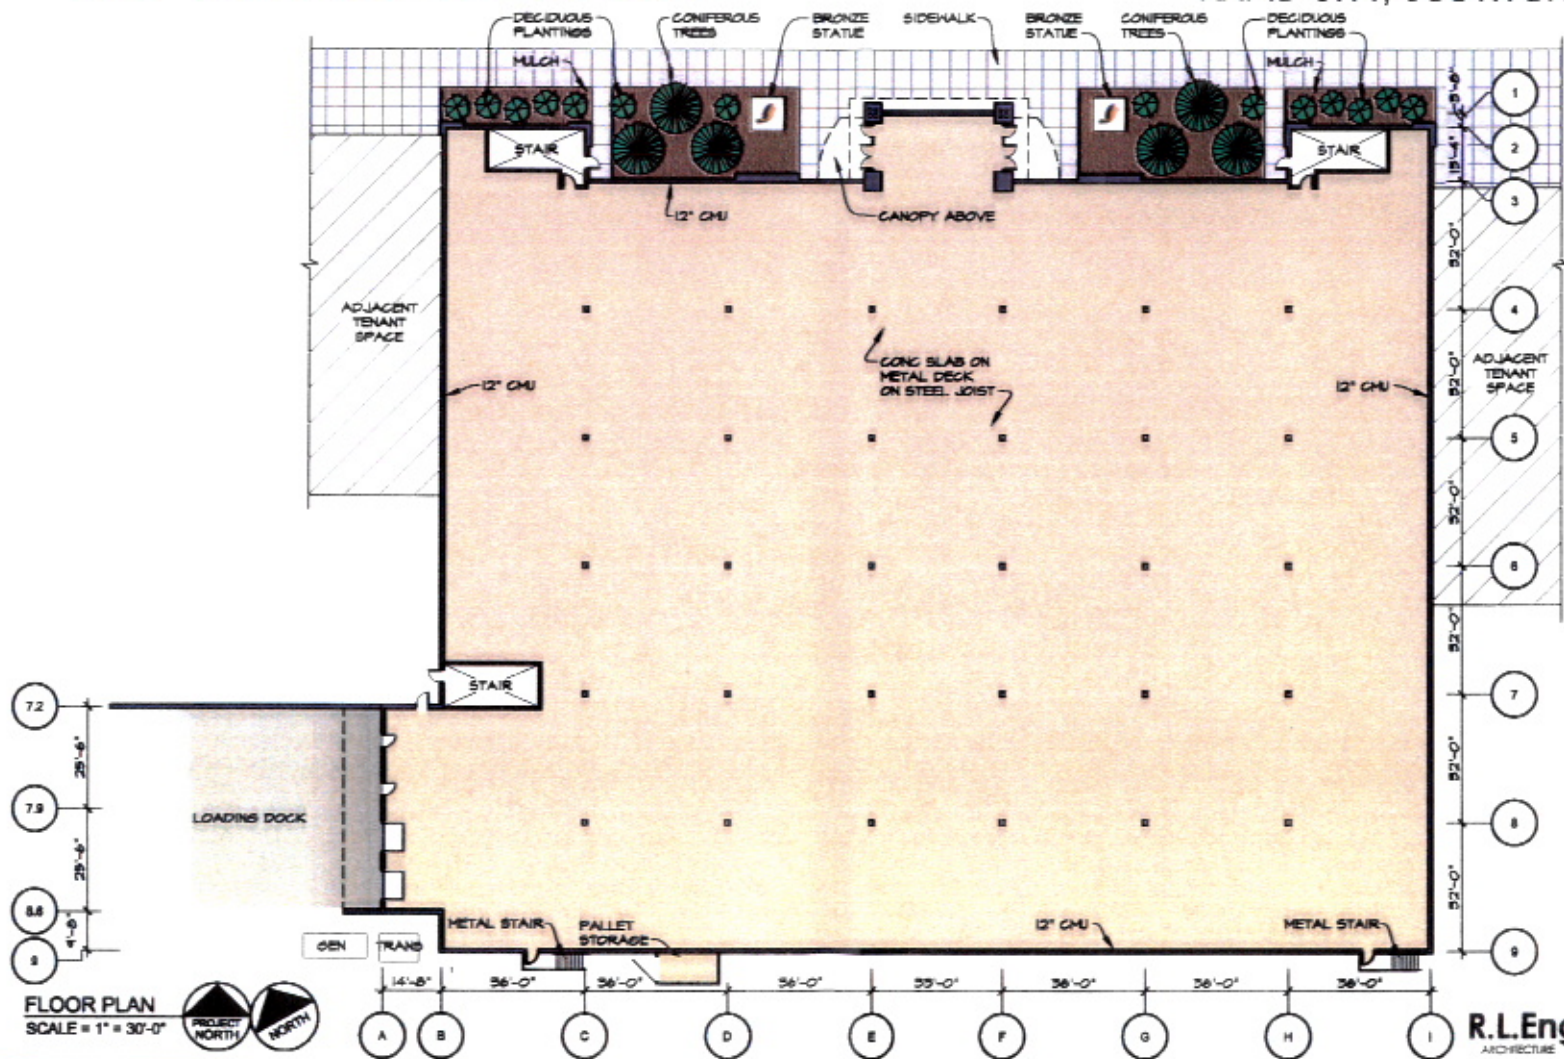

FLOOR PLAN
SCALE = 1" = 30'-0"



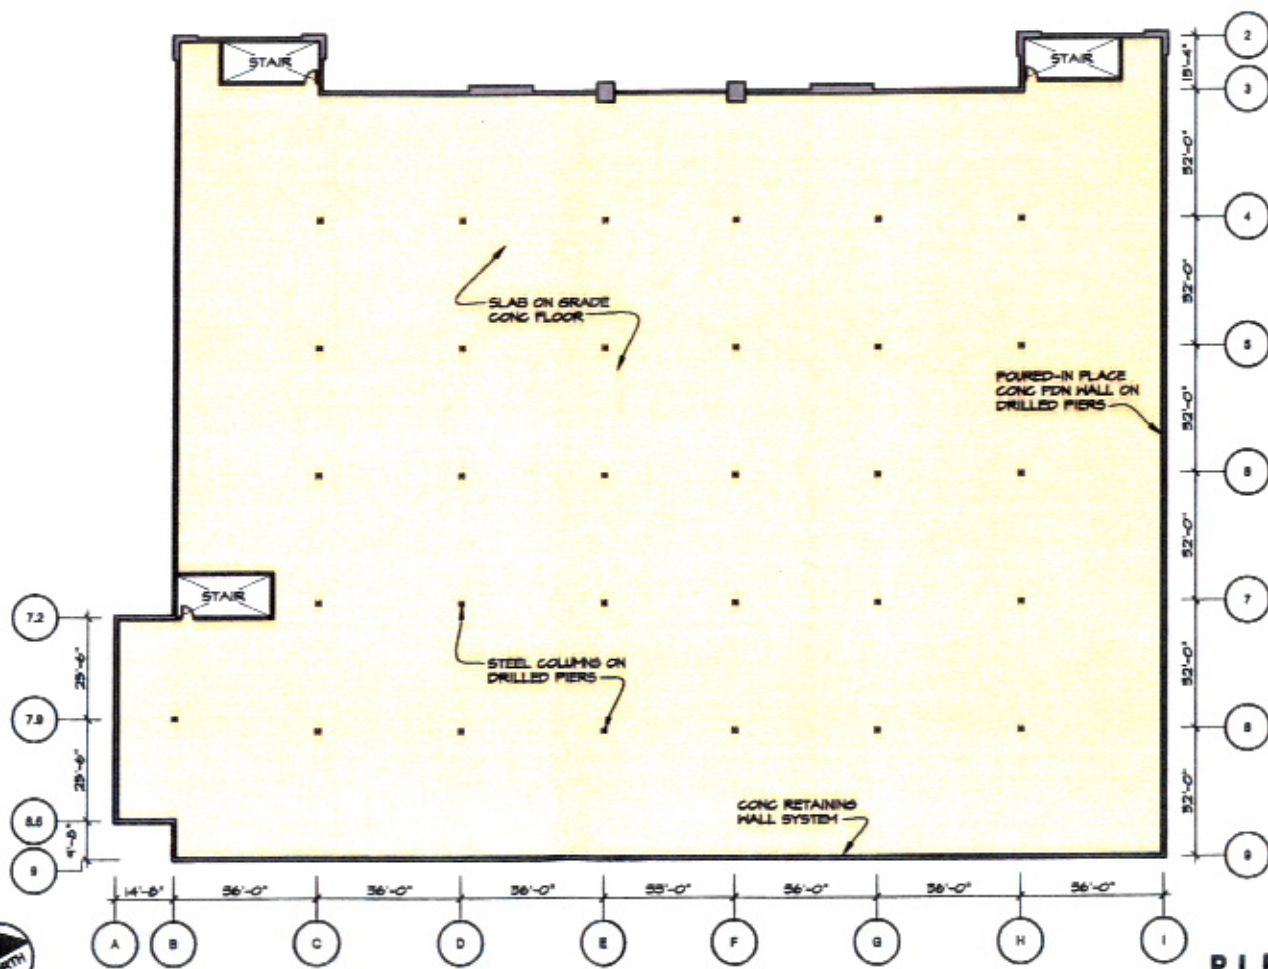

PRELIMINARY

BASEMENT PLAN
SCALE = 1" = 30'-0"

