




PHASE I PCD - TARGET

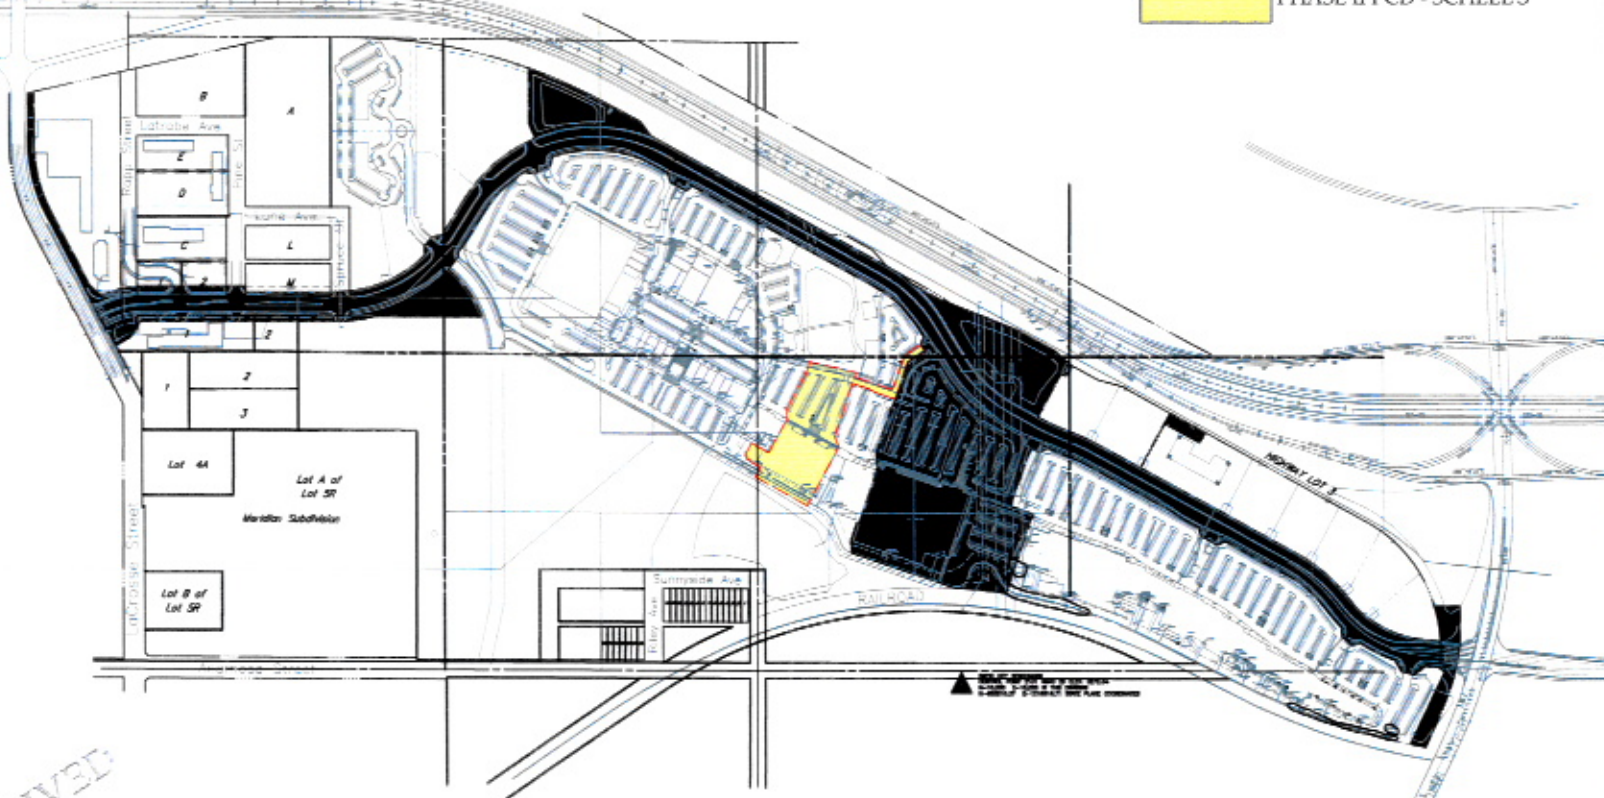

PHASE II PCD - SCHEEL'S



RECEIVED
JUL 27 2007

Rapid City Council
Management Department



Drawn By: Jason B. Moe
Checked By: Mike Cole 1/11/07
Project No: 07-061
Scale: 1" = 250'

RUSHMORE CROSSING
RAPID CITY, SOUTH DAKOTA

Scale: 1" = 250'
SHEEL'S
FINAL PCD
BOUNDARY