

**PRELIMINARY**  
 NOT FOR CONSTRUCTION  
 07-23-07

**PRELIMINARY**

**SCHEELS**

**RUSHMORE  
 CROSSING**


**RAPID CITY  
 SOUTH DAKOTA**

REVISIONS

PROJECT #: P07403  
 DATE: 07-23-07  
 DRAWN BY: SAD  
 CHECKED BY: JAM

**RTU  
 SIGHTLINE  
 DISTANCES**

**A1**

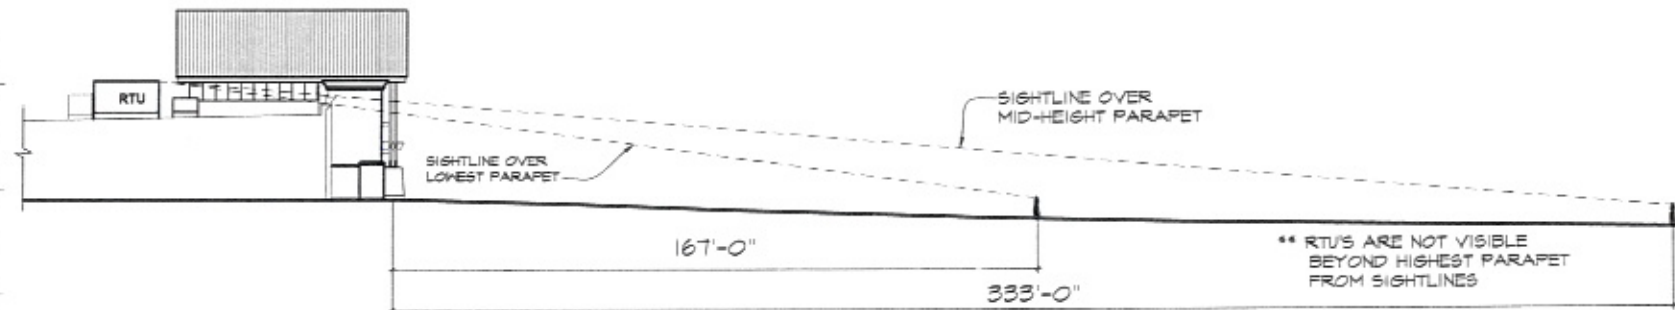

1  
 A1 RTU SIGHTLINE DISTANCES  
 NOT TO SCALE