


ELEVATION
= 1/4"

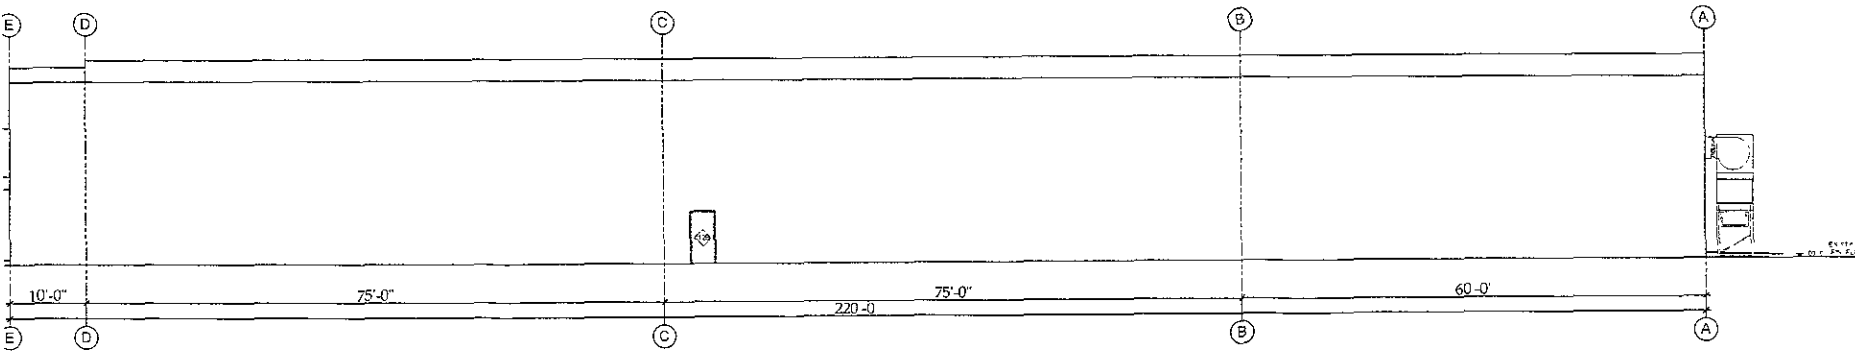

ELEVATION
= 1/4"



ARCHITECTURE
SECTION BUILD
PLANNING &
DEVELOPMENT
LEE S. GELDER
ARCHITECT
415 MAIN STREET RAPID CITY SD 57701 605.344.6662


CONSTRUCTION DOCUMENTS
RAPID CITY BUS
STORAGE FACILITY
JD P07-1637
760 CENTRE ST. RAPID CITY, SD 57701

DRAWN BY DCK, TCM, CAD
DATE UPDATED 09/05/07
DATE PLOTTED 05/05/08


DATE PLANNED
PER DISSENTMENT
REVISION 1
REVISION 2
REVISION 3

EXTERIOR
ELEVATIONS

A7

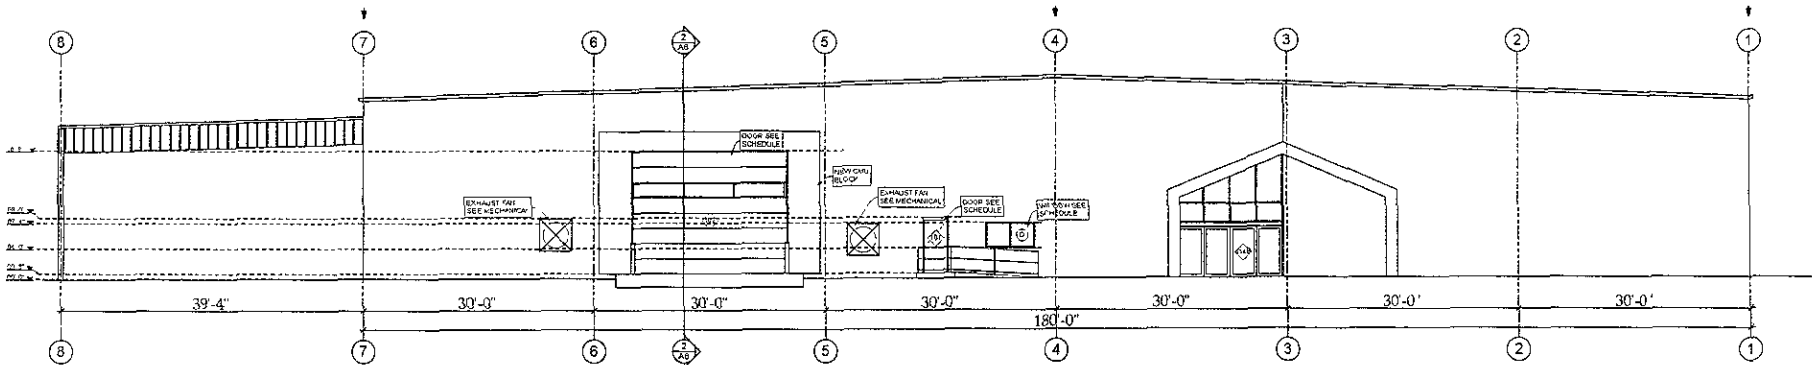

ELEVATION
= 1'-0"

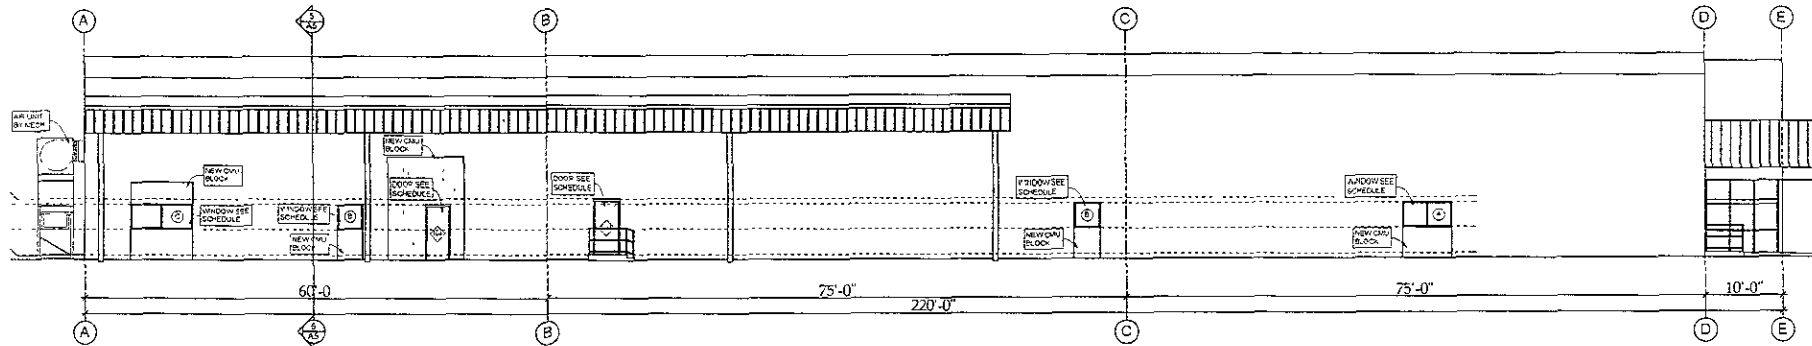

ELEVATION
= 1'-0"



ARCHITECTURE
DESIGN/BUILD
REGISTRATION
PLANNING &
DEVELOPMENT
LEES OEDIGER
ARCHITECTS
417 MAIN ST. #201 RAPID CITY, SD 57701, 605.348.4942

CONSTRUCTION DOCUMENTS
RAPID CITY BUS
STORAGE FACILITY
IDP07-1637
760 CENTRE ST
RAPID CITY, SD 57701

DRAWN BY DCK, YCW, CMB
DATE UPDATED 06/08/18
DATE PLOTTED 06/03/17

DATE PLANTED
REVISIONS
REVISION
REVISION
REVISION

EXTERIOR
ELEVATIONS