


MAIN FLOOR PLAN

PLAN NORTH

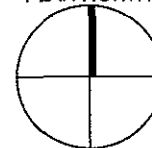


TSP, Inc.
 600 Kansas City Street
 Rapid City, SD 57701

phone: (605) 343-6102
 fax: (605) 343-7159




CENTURY DEVELOPMENT TOWNHOUSES --
THREE UNIT BUILDING 'ONE' - SOUTH UNITS

SCALE: 1/16" = 1'-0"

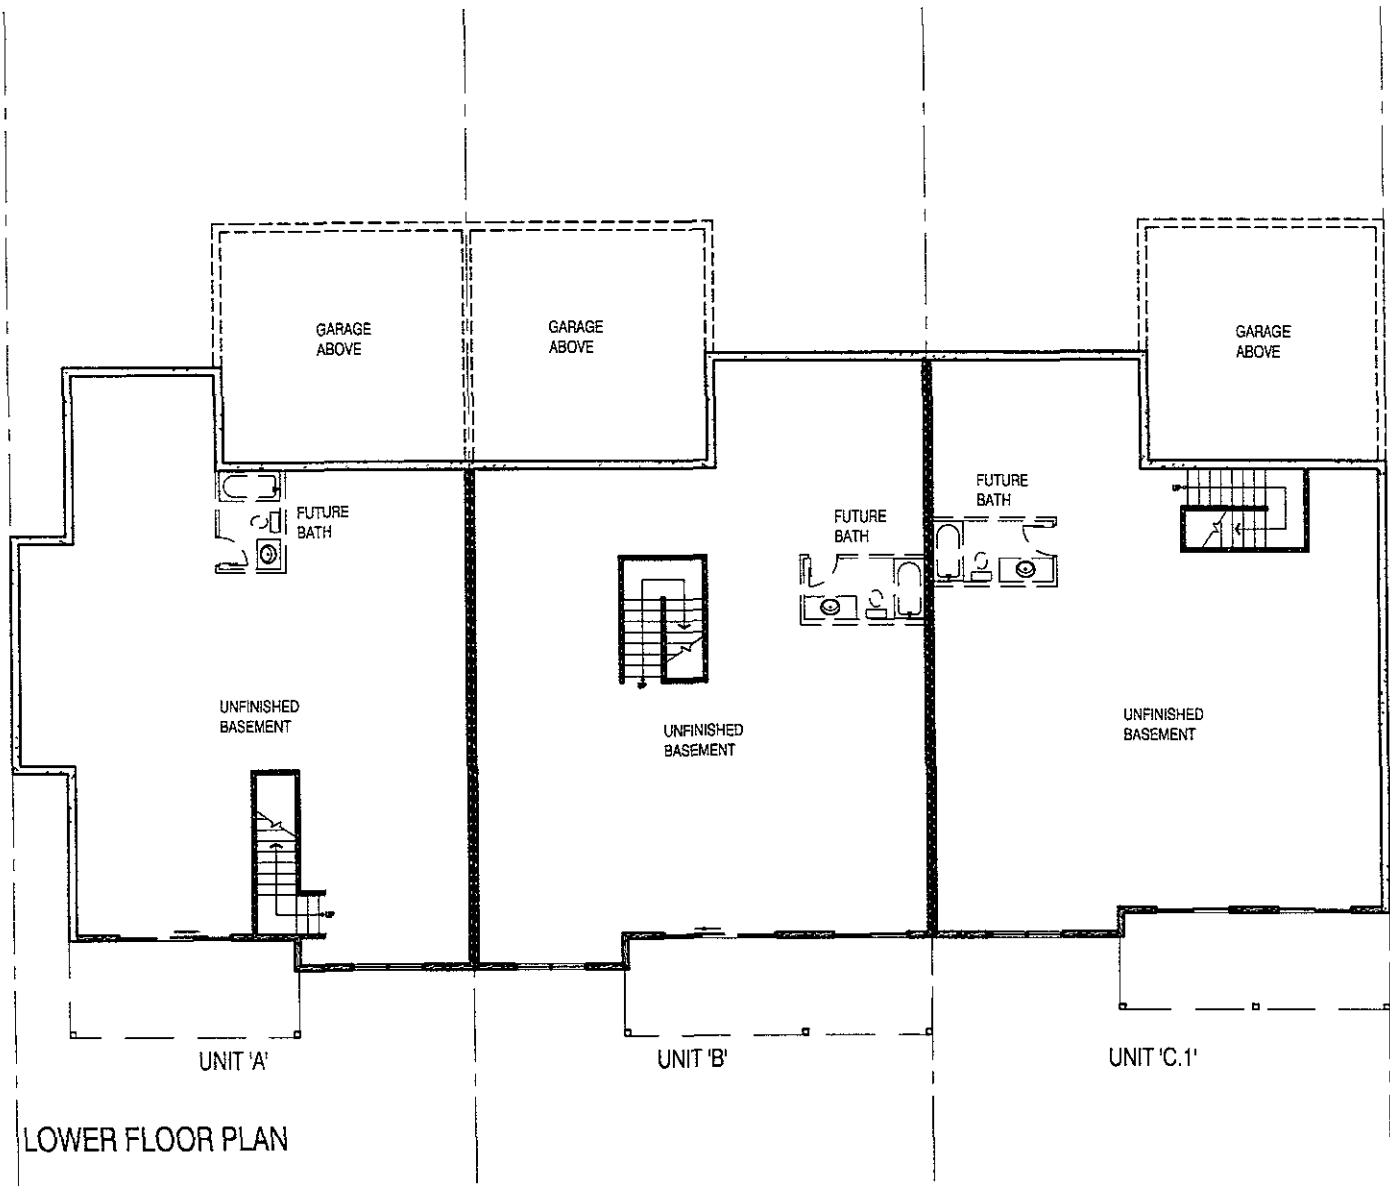

LOWER FLOOR PLAN

PLAN NORTH

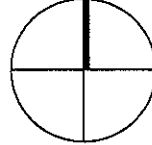


TSP, Inc.
 600 Kansas City Street
 Rapid City, SD 57701
 phone: (605) 343-6102
 fax: (605) 343-7159



CENTURY DEVELOPMENT TOWNHOUSES --
THREE UNIT BUILDING 'ONE' - SOUTH UNITS


SCALE: 1/16" = 1'-0"

6-27-2007

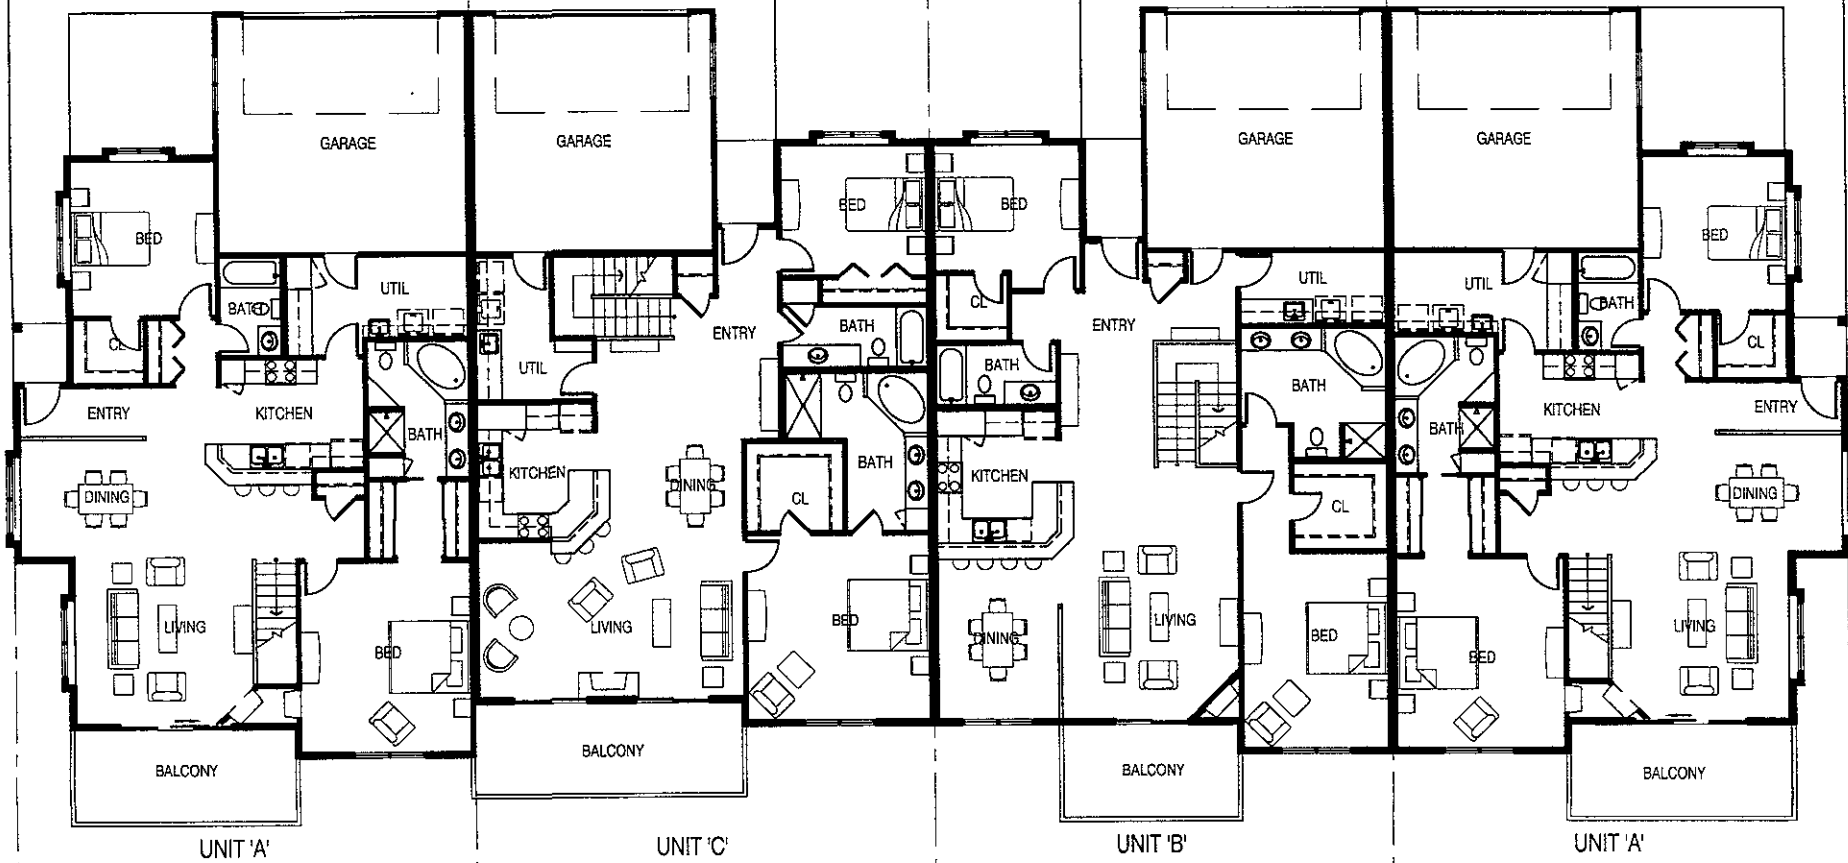

MAIN FLOOR PLAN

PLAN NORTH

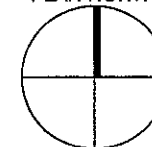

TSP, inc.
600 Kansas City Street
Rapid City, SD 57701


phone: (605) 343-6102
fax: (605) 343-7159



CENTURY DEVELOPMENT TOWNHOUSES --
FOUR UNIT BUILDING 'TWO' - SOUTH UNITS

SCALE: 1/16" = 1'-0"


6-27-2007

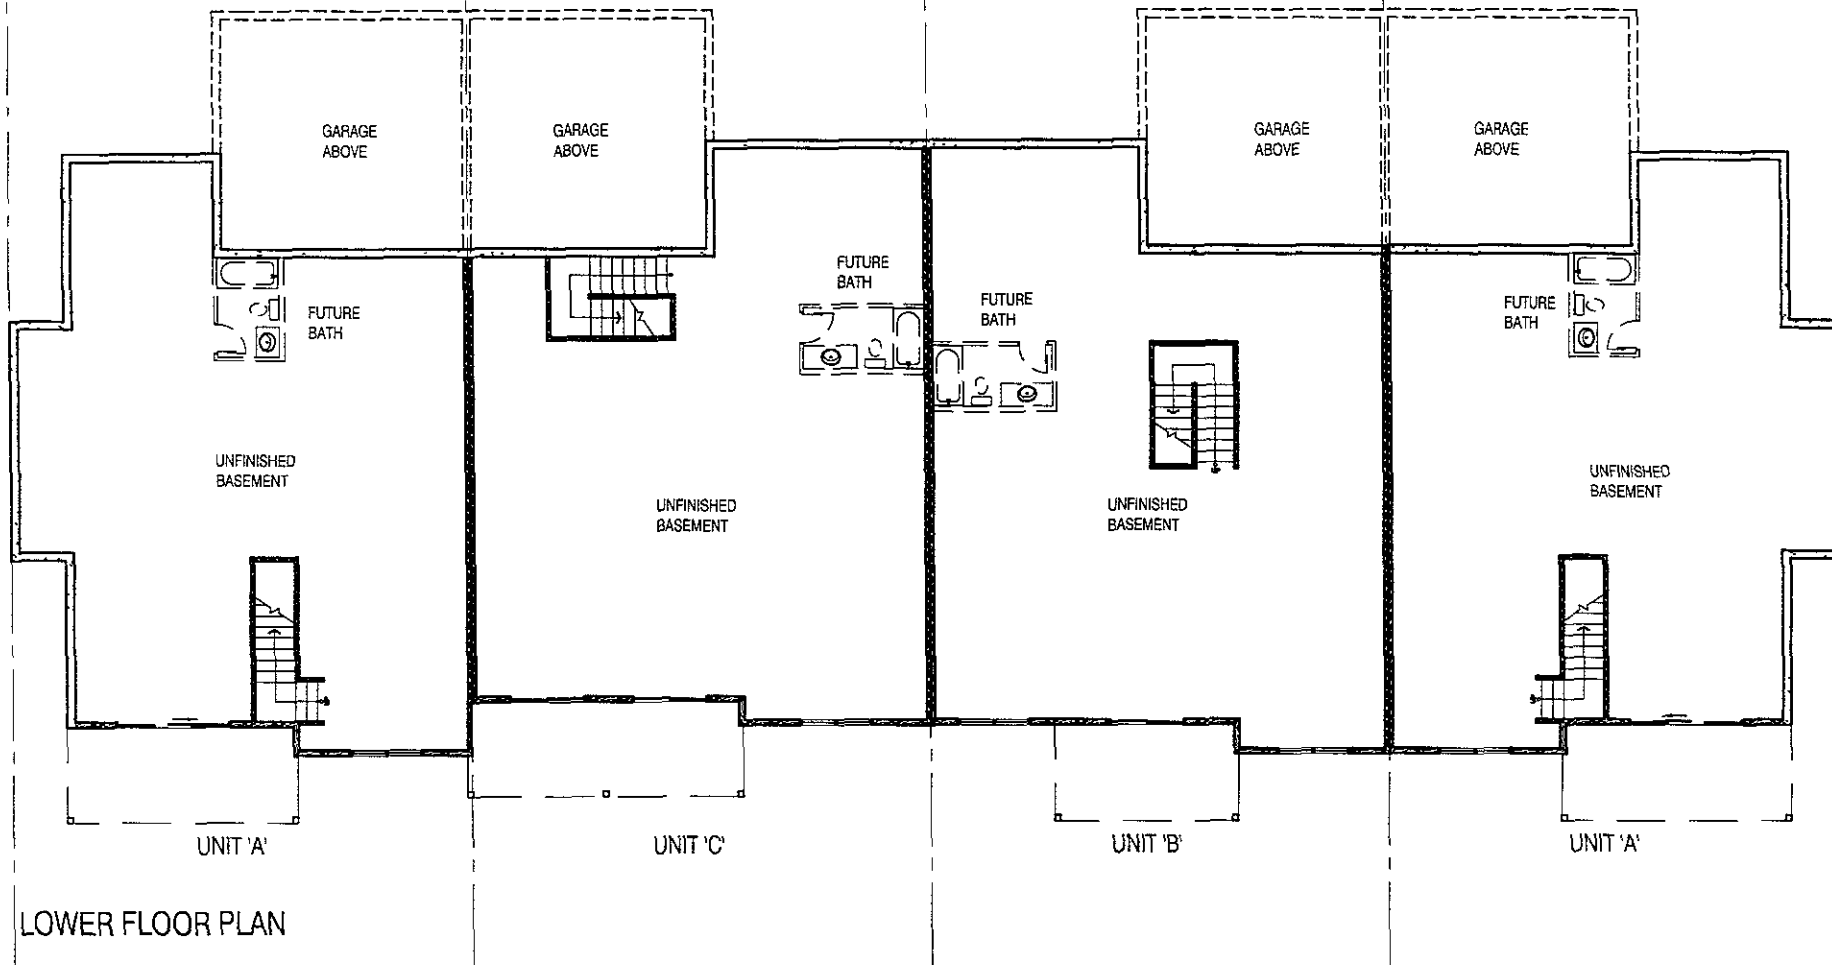

LOWER FLOOR PLAN


CENTURY DEVELOPMENT TOWNHOUSES --
FOUR UNIT BUILDING 'TWO' - SOUTH UNITS

SCALE: 1/16" = 1'-0"

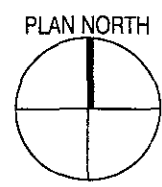


TSP, Inc.
 600 Kansas City Street
 Rapid City, SD 57701
 phone: (605) 343-6102
 fax: (605) 343-7159



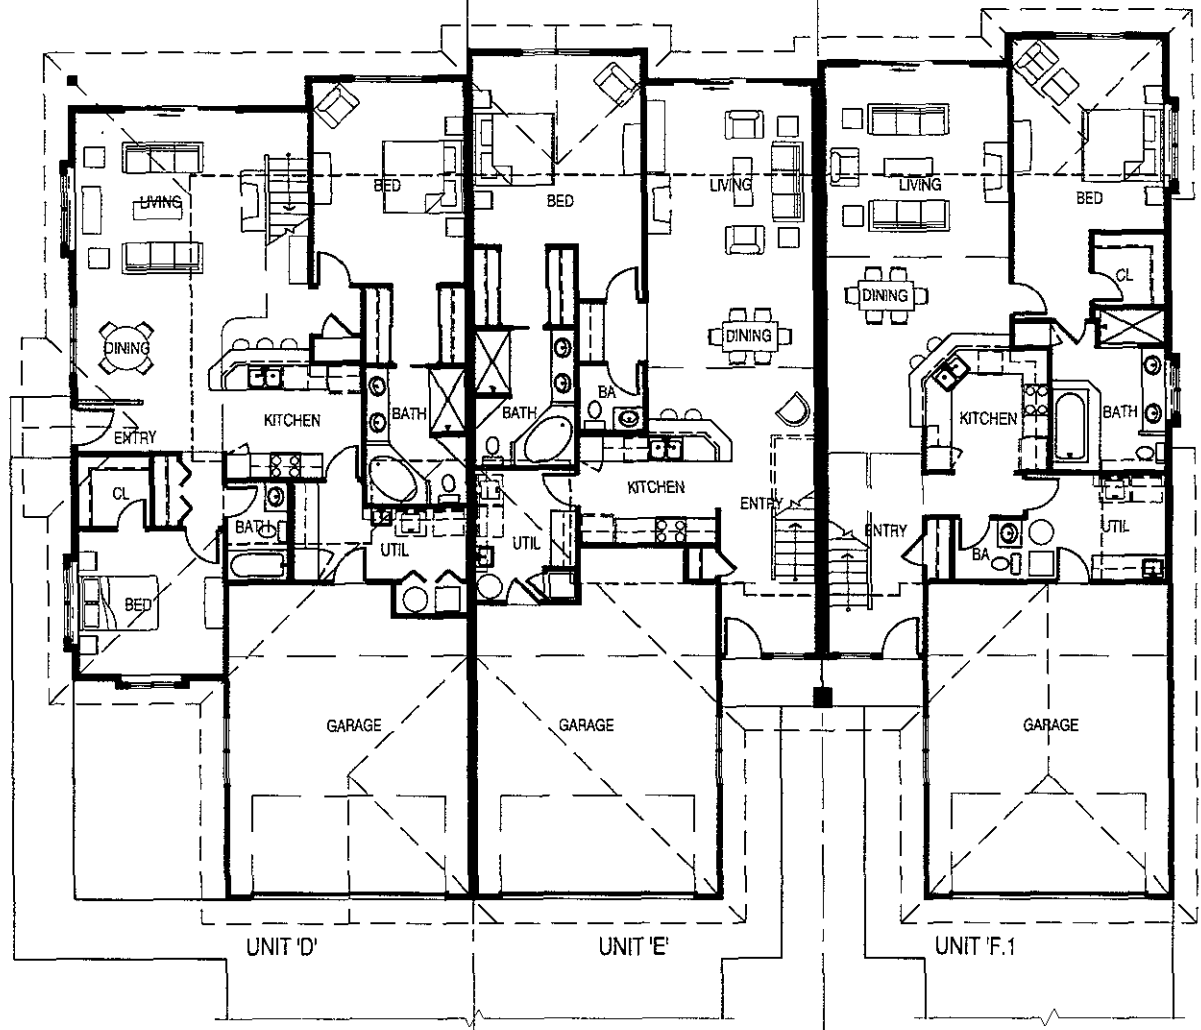

MAIN FLOOR PLAN

PLAN NORTH

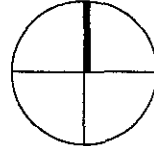


TSP, Inc.
 600 Kansas City Street
 Rapid City, SD 57701
 phone: (605) 343-6102
 fax: (605) 343-7159



CENTURY DEVELOPMENT TOWNHOUSES --
THREE UNIT BUILDING 'THREE' - NORTH UNITS

SCALE: 1/16" = 1'-0"

6-27-2007

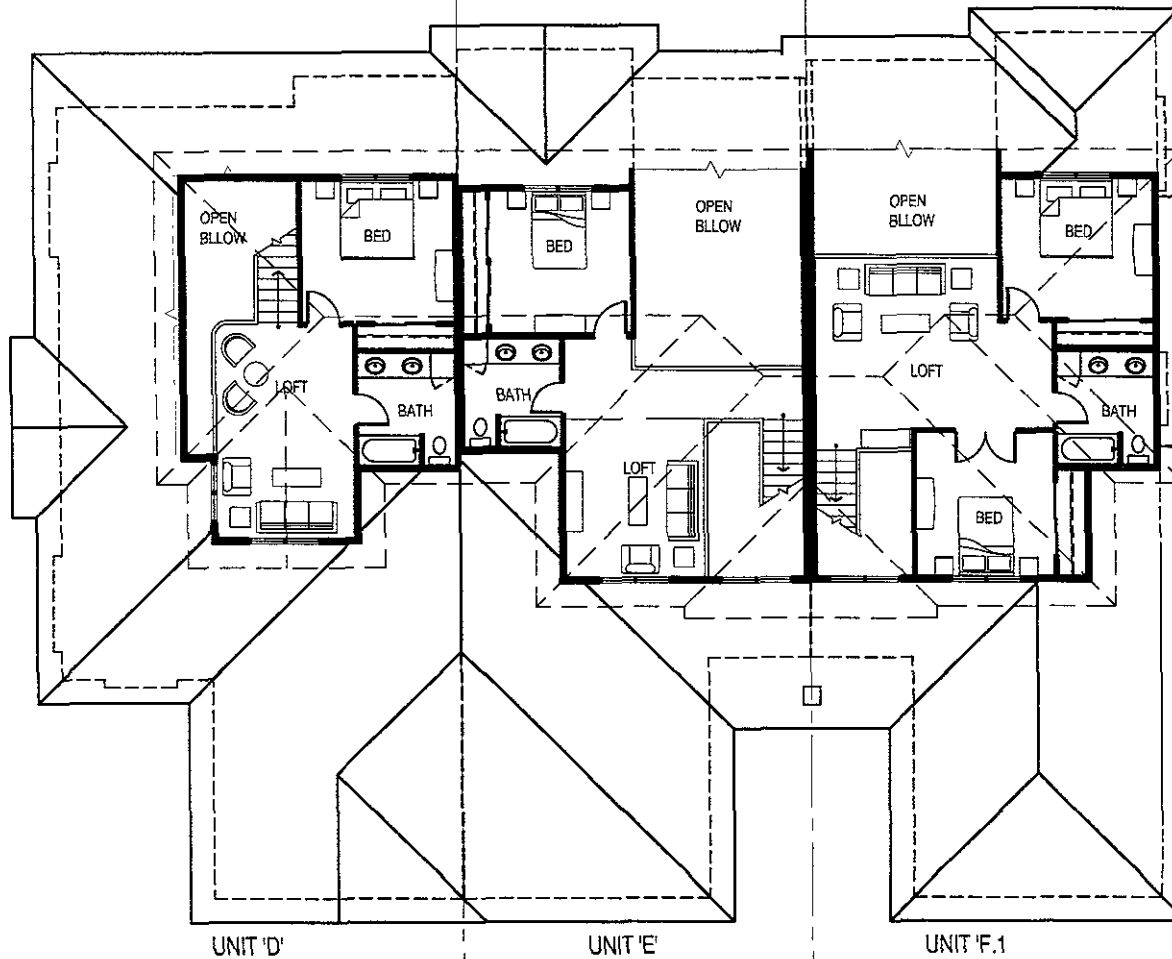


UPPER FLOOR PLAN

UNIT 'D'

UNIT 'E'

UNIT 'F.1'

PLAN NORTH

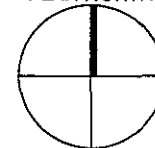

TSP, Inc.
600 Kansas City Street
Rapid City, SD 57701


phone: (605) 343-6102
fax: (605) 343-7159



CENTURY DEVELOPMENT TOWNHOUSES --
THREE UNIT BUILDING 'THREE' - NORTH UNITS

SCALE: 1/16" = 1'-0"

6-27-2007

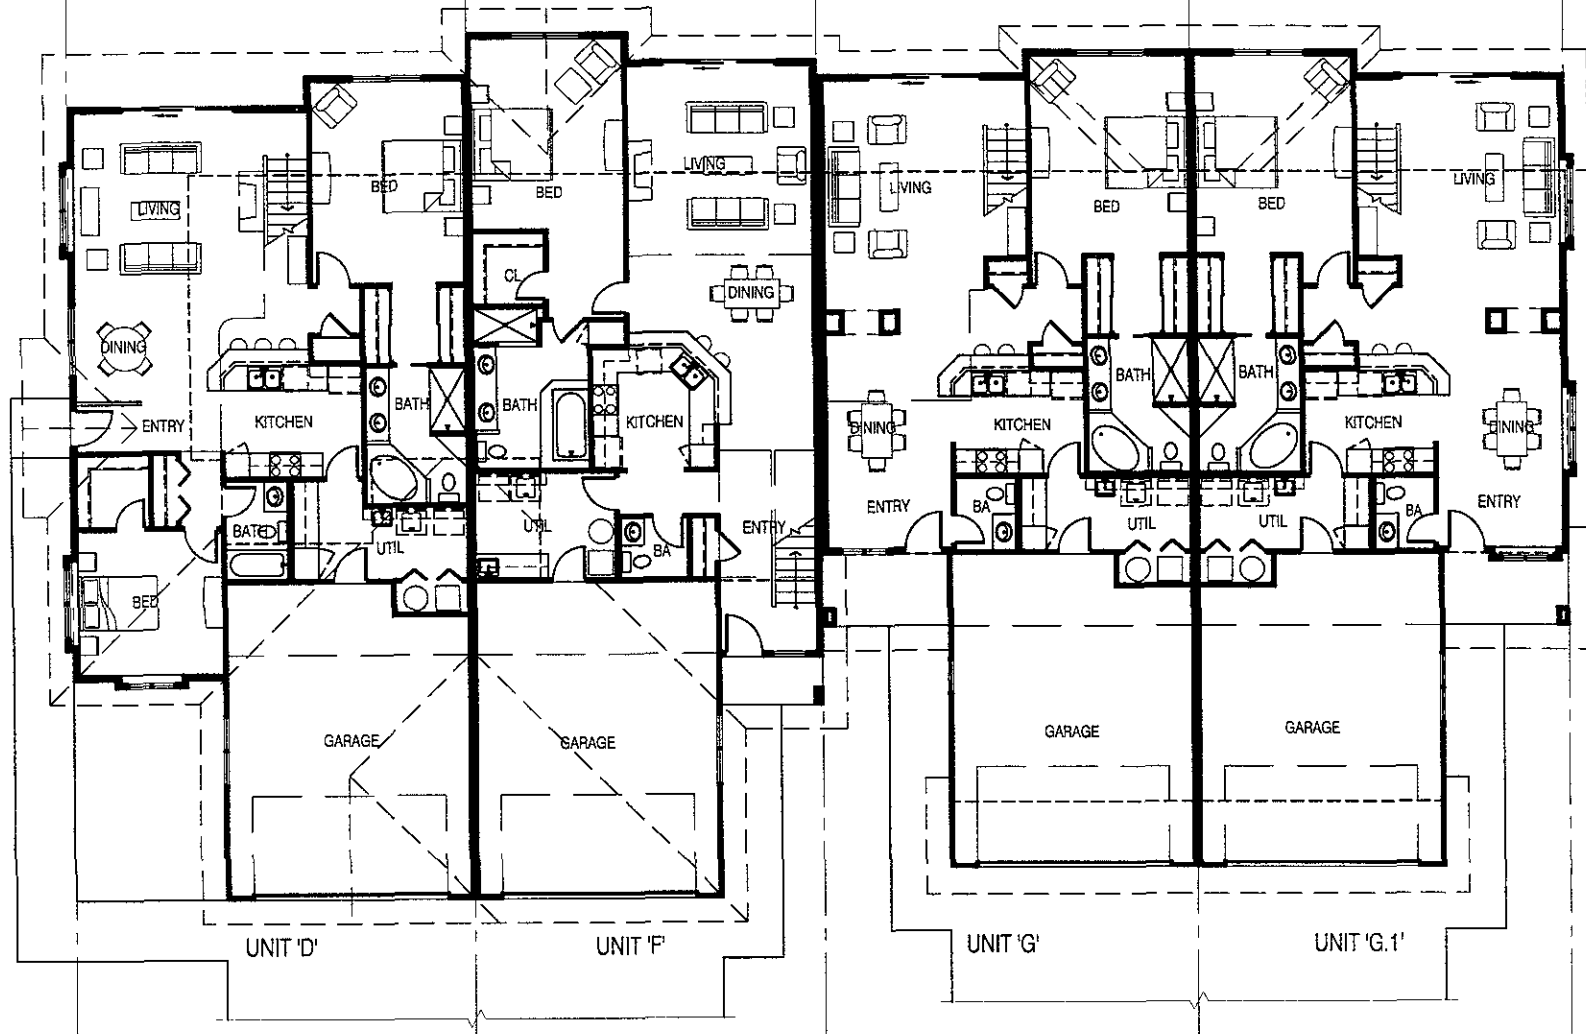

MAIN FLOOR PLAN

CENTURY DEVELOPMENT TOWNHOUSES --
FOUR UNIT BUILDING 'FOUR' - NORTH UNITS

SCALE: 1/16" = 1'-0"


PLAN NORTH



TSP, Inc.
 600 Kansas City Street
 Rapid City, SD 57701
 phone. (605) 343-6102
 fax: (605) 343-7159



6-27-2007

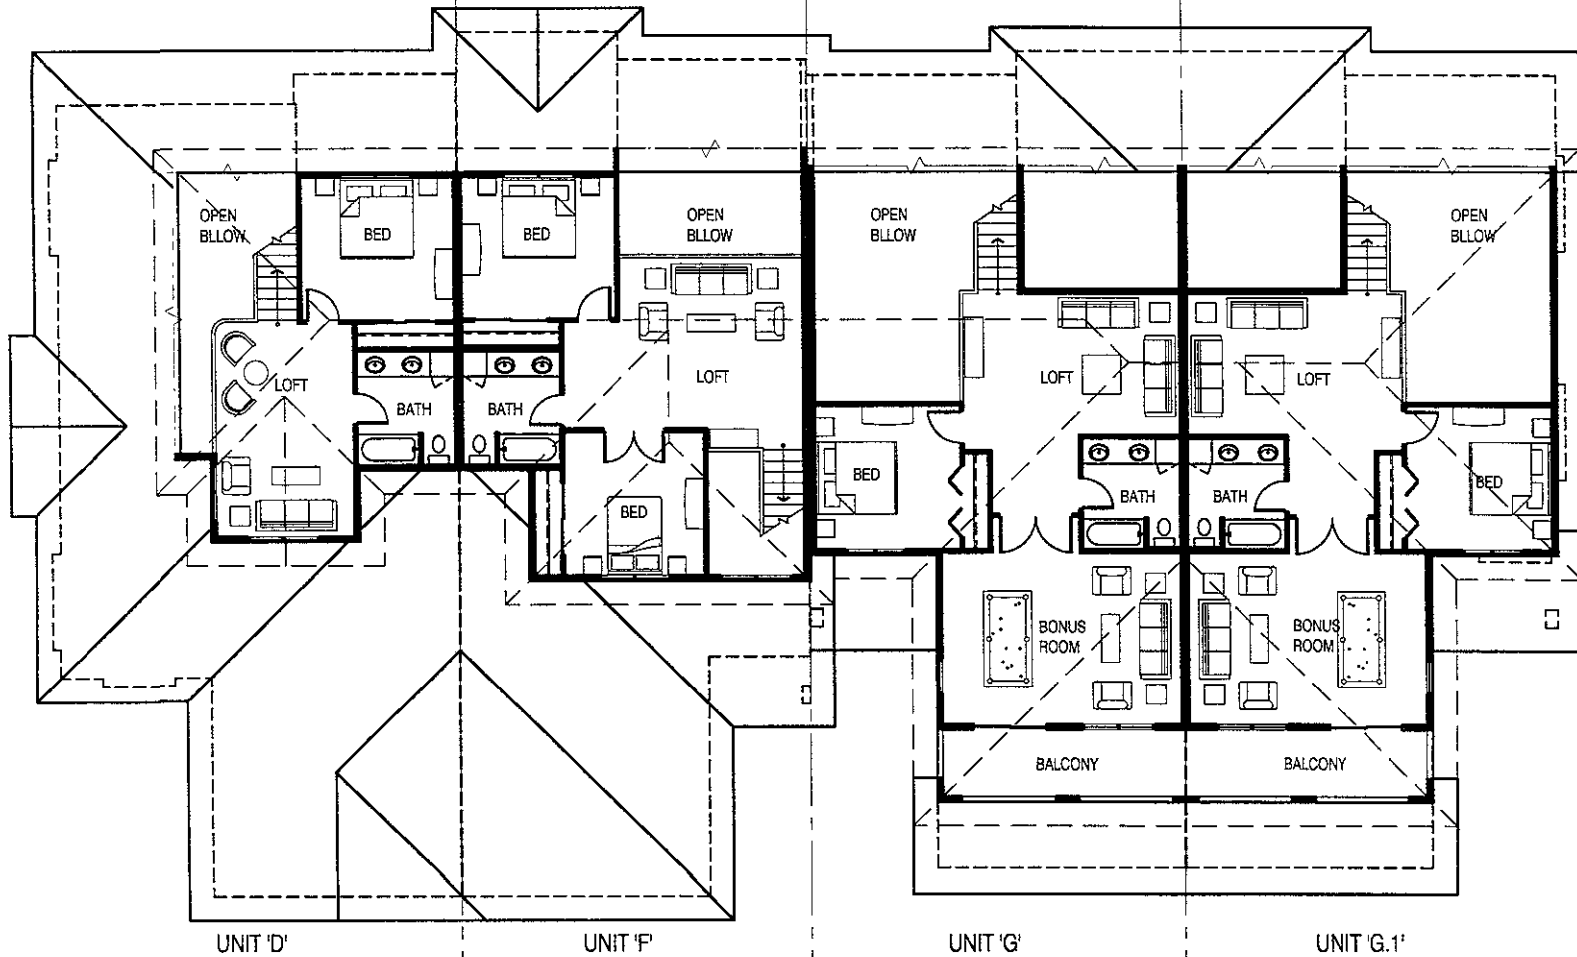


UPPER FLOOR PLAN

CENTURY DEVELOPMENT TOWNHOUSES --
FOUR UNIT BUILDING 'FOUR' - NORTH UNITS


SCALE: 1/16" = 1'-0"

PLAN NORTH

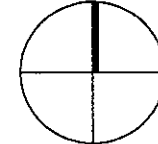


TSP, Inc.
 600 Kansas City Street
 Rapid City, SD 57701
 phone: (605) 343-6102
 fax: (605) 343-7159



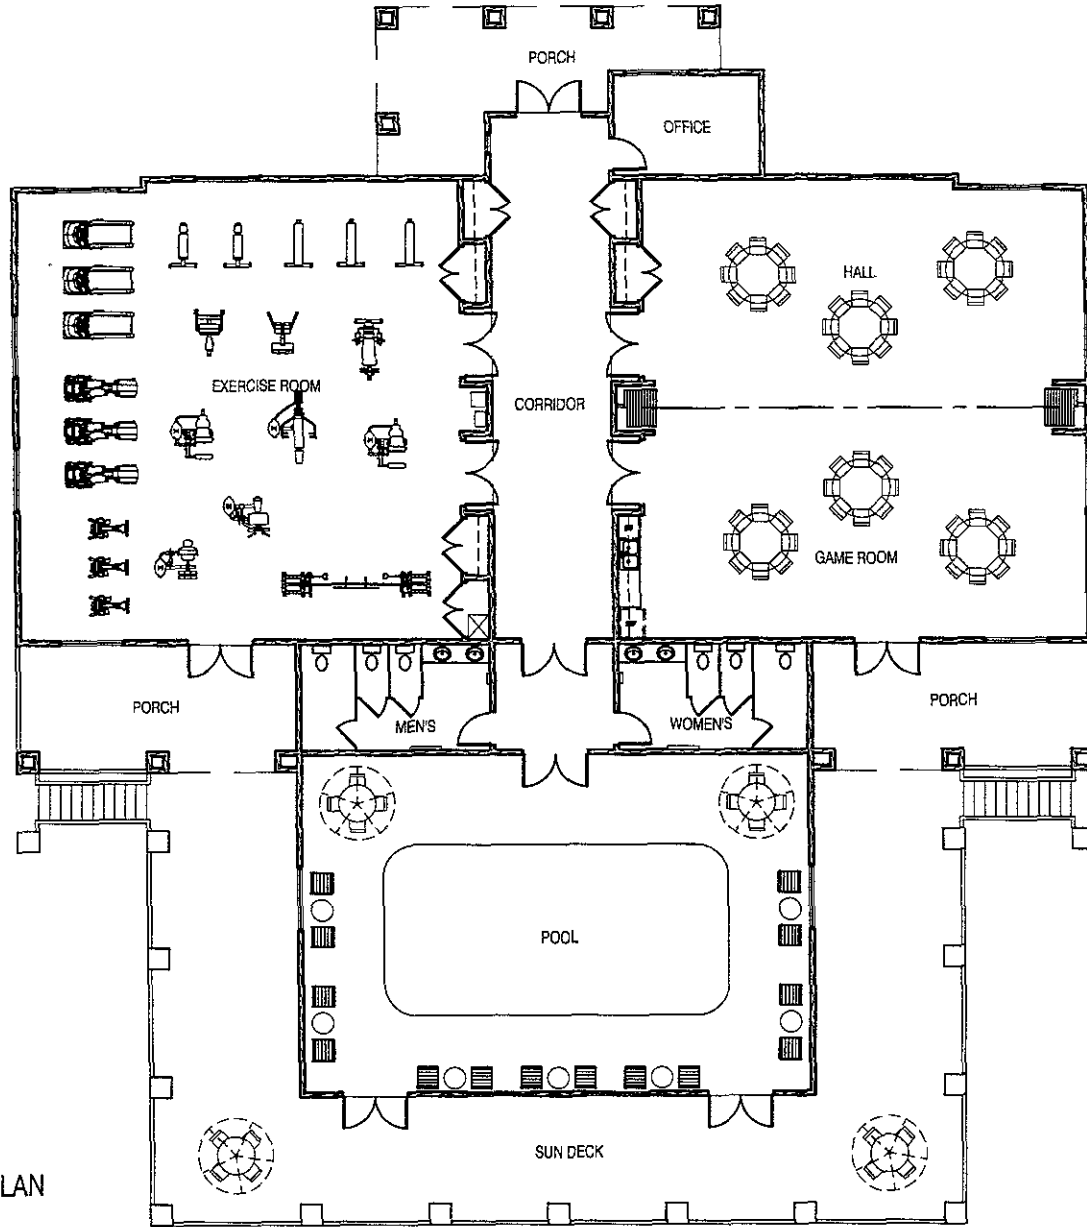

MAIN FLOOR PLAN

PLAN NORTH

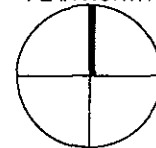

TSP, Inc.
600 Kansas City Street
Rapid City, SD 57701

phone: (605) 343-6102
fax: (605) 343-7159



CENTURY DEVELOPMENT TOWNHOUSES --
CLUBHOUSE