


**PRELIMINARY**  
**NOT FOR CONSTRUCTION**

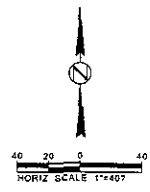

**EAGLE RIDGE PRD AMENDMENT**

JOB NUMBER 07-1039  
 DATE 08/07/07


REVISIONS

NO.	DATE	DESCRIPTION


OVERALL  
 GRADING  
 PLAN  
 SHEET  
 2 OF 8

RAPID CITY, SOUTH DAKOTA

ARCHITECTURE | ENGINEERING  
 GIS | SURVEYING  
 FRONTIER DESIGN, INC.  
 517 7th street rapid city sd 57701  
 ph 605 342 9470 fax 605 342 2377  
 www.frontierbar

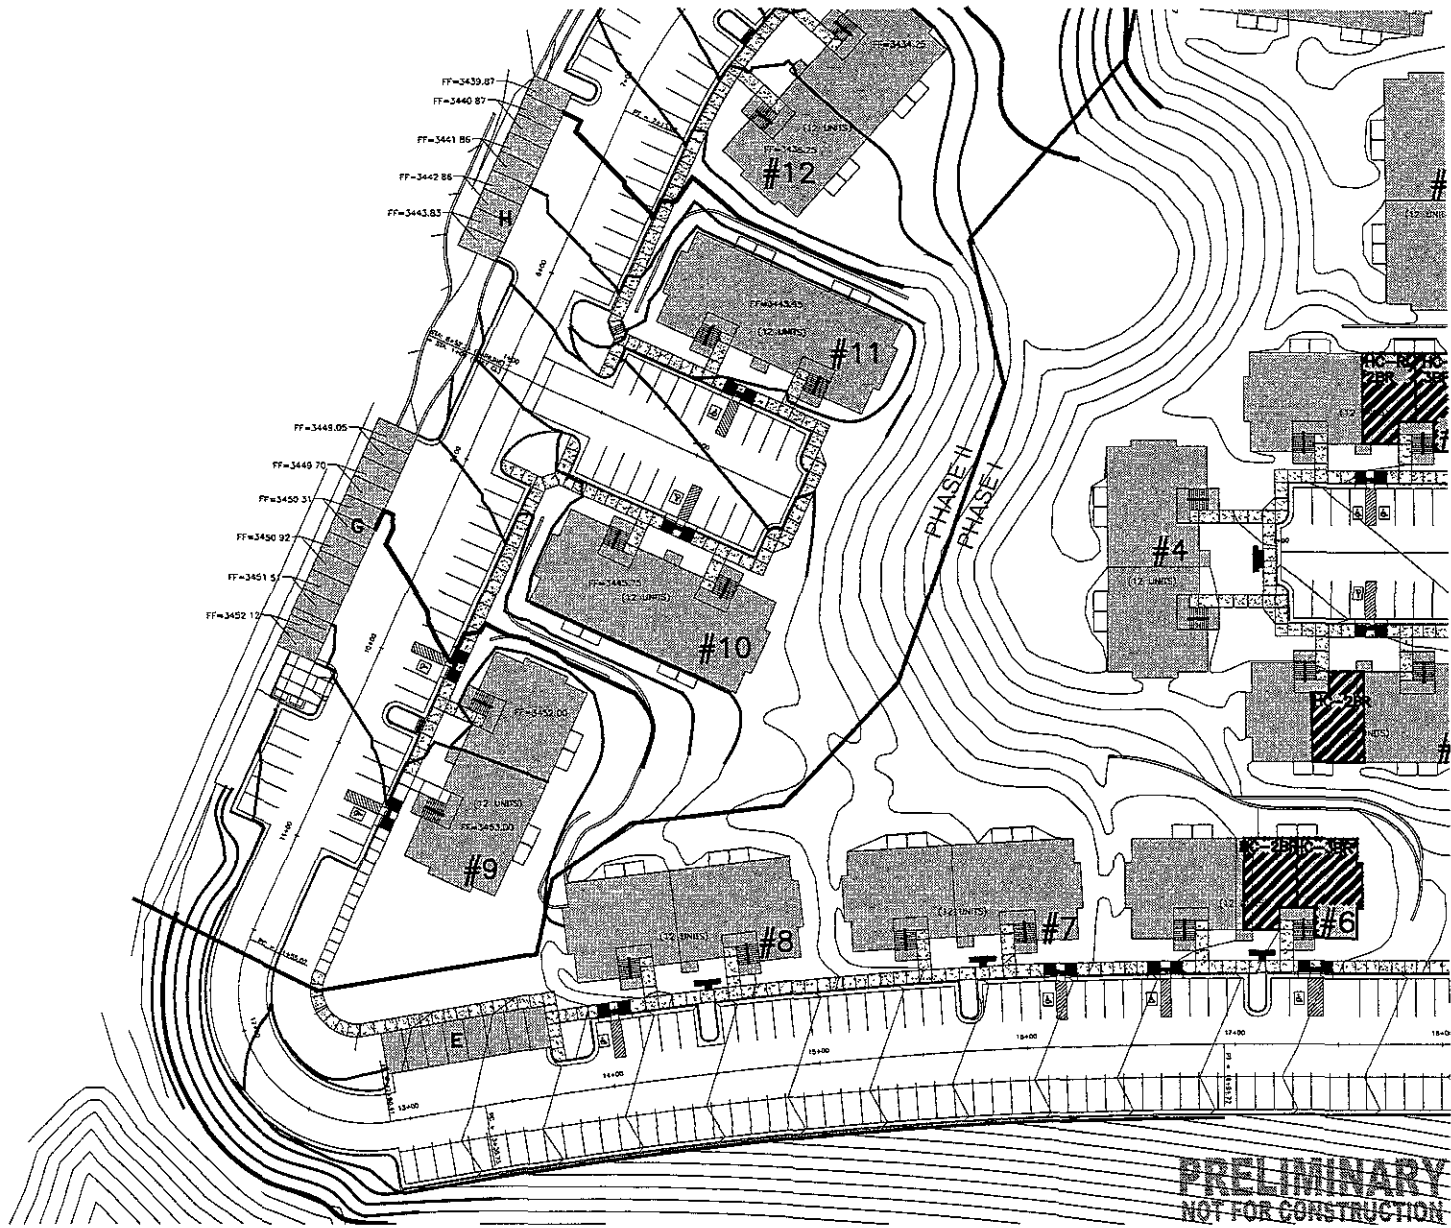

**PRELIMINARY  
NOT FOR CONSTRUCTION**

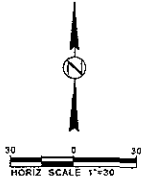

**EAGLE RIDGE PRD AMENDMENT**

GRADING  
PLAN  
SHEET  
3 OF 8

NO.	DATE	DESCRIPTION

JOB NUMBER: 07-1389  
DATE: 08/07/07

RAPID CITY, SOUTH DAKOTA

517 7th street rapid city sd 57701  
ph 605.342.9470 fax 605.342.2377  
www.4floor.biz  
ARCHITECTURE | ENGINEERING  
DESIGN | SURVEYING

