


The content of the files and drawings is the property of the author and shall be used in whole or in part for any other project without the written consent of the author.

07SR051

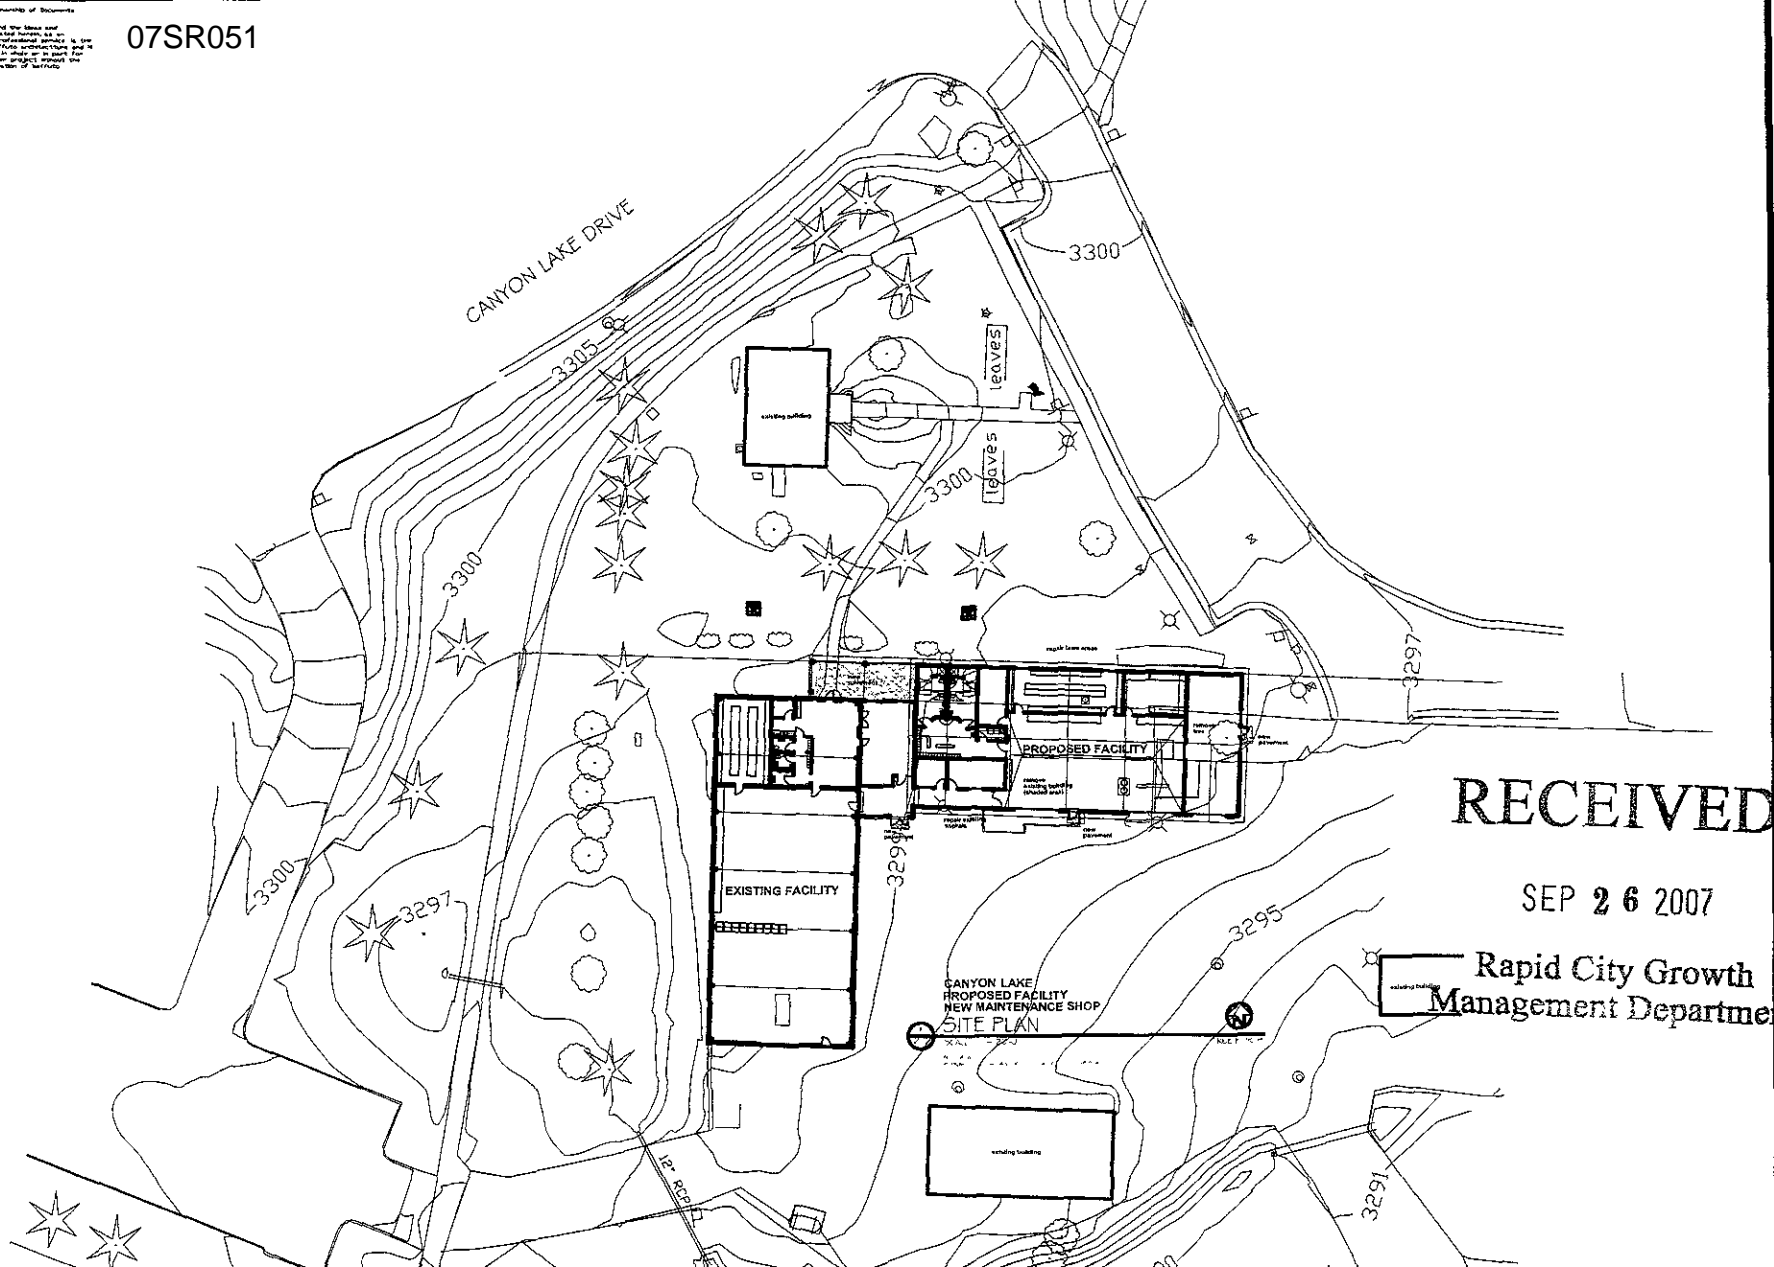

2.0

Sheet Number

06-005

Project Number

PARKS AND RECREATION
NEW MAINTENANCE
SHOP

02/08/07

CANYON LAKE DRIVE
RAPID CITY, SOUTH DAKOTA

Drawn By: TB
Checked By: TB



RECEIVED

SEP 26 2007

Rapid City Growth
Management Department

baffuto

Architects

1102 E. 13th St., Rapid City, SD 57702

605.343.2244

www.baffuto.com

© 2007 Baffuto Architects