


# EXHIBIT A

## NON-ACCESS EASEMENT VACATION

LOCATED IN THE SE $\frac{1}{4}$ NW $\frac{1}{4}$  OF SECTION 3, T1N, R7E, BHM  
RAPID CITY, PENNINGTON COUNTY, SOUTH DAKOTA

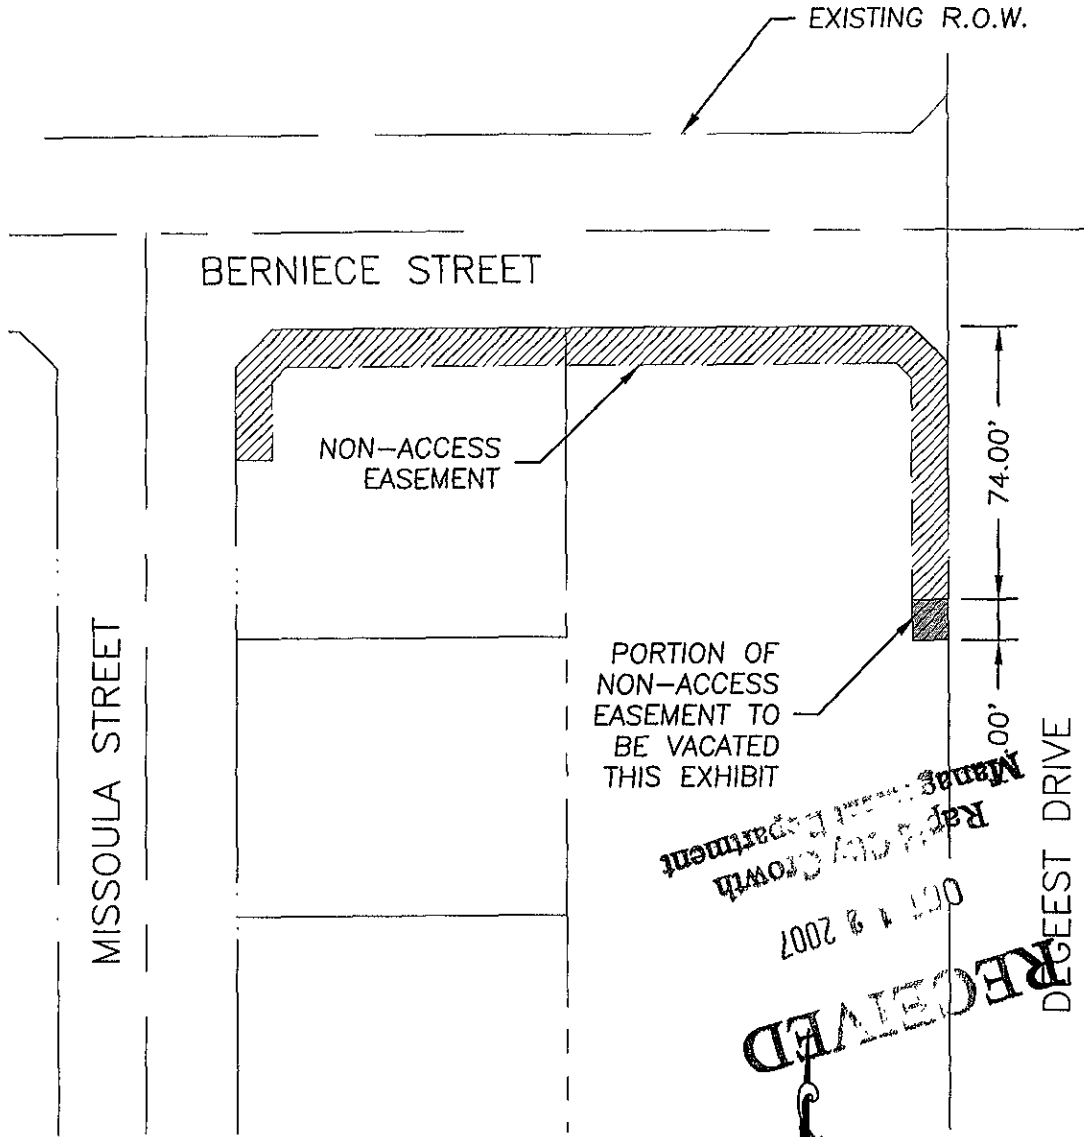

*Managers of the Health Department  
Rapid City Growth*

OCT 18 2007

**RECEIVED**

**FOR REVIEW ONLY**

SCALE: 1" = 50'

THE HOMESTEAD	
JOB NO: 04-0046	REV 1:
DATE: 11/06	REV 2:
DRAWN BY: IS	REV 3:



**D.D.I.**  
**DREAM DESIGN INTERNATIONAL, INC.**  
 PROFESSIONAL STRUCTURAL & CIVIL ENGINEERING CONSULTANTS  
 528 KANSAS CITY ST., SUITE 4, RAPID CITY, SD 57701  
 PH 605-348-0538 FAX 605-348-0545 EMAIL: engineers@dreamdesigninc.com