



180° DEGREE VIEW

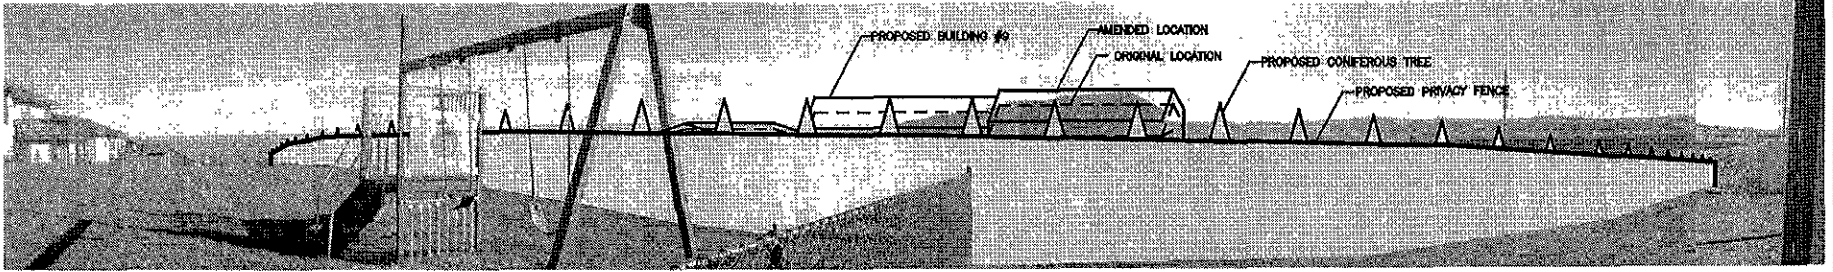

PLAN VIEW

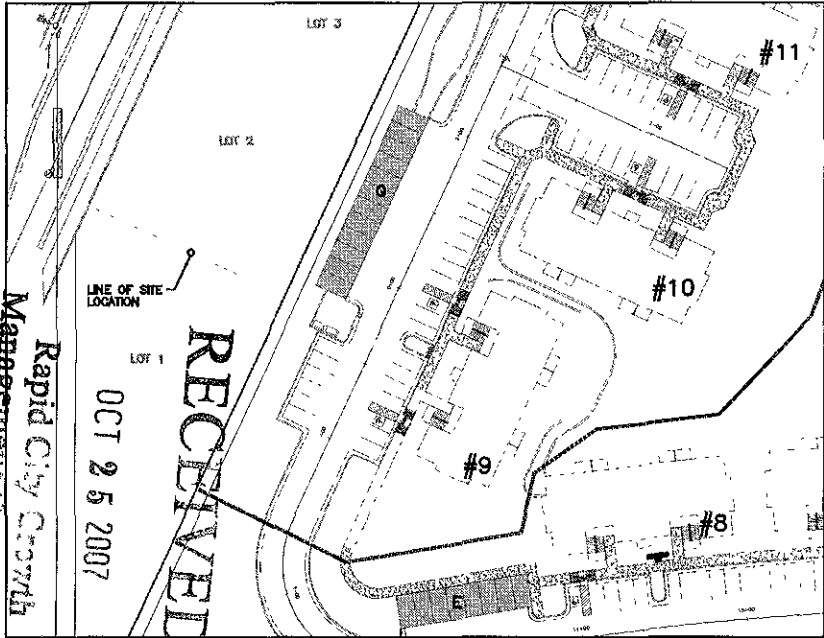

Rapid City South
Management Department

OCT 25 2007

RECEIVED

PRELIMINARY
NOT FOR CONSTRUCTION

EAGLE RIDGE PRD AMENDMENT

JOB NUMBER 07 1688 001
DATE 10/10/07

REVISIONS


NO.	DATE	DESCRIPTION	TITLE

LINE OF SITE SHEET
SHEET
1 OF 1


517 7th Street, Rapid City, SD 57701
 ph. 605 942 9470 fax 605 942 2377
 www.ahorvitz.com
 ARCHITECTURE | ENGINEERING
 GIS | SURVEYING

RAPID CITY SOUTH DAKOTA

FRONT

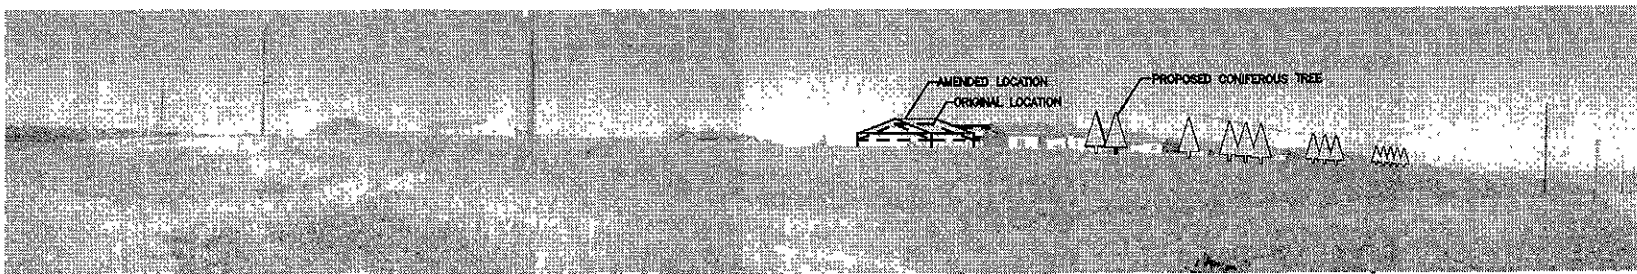

PLAN VIEW

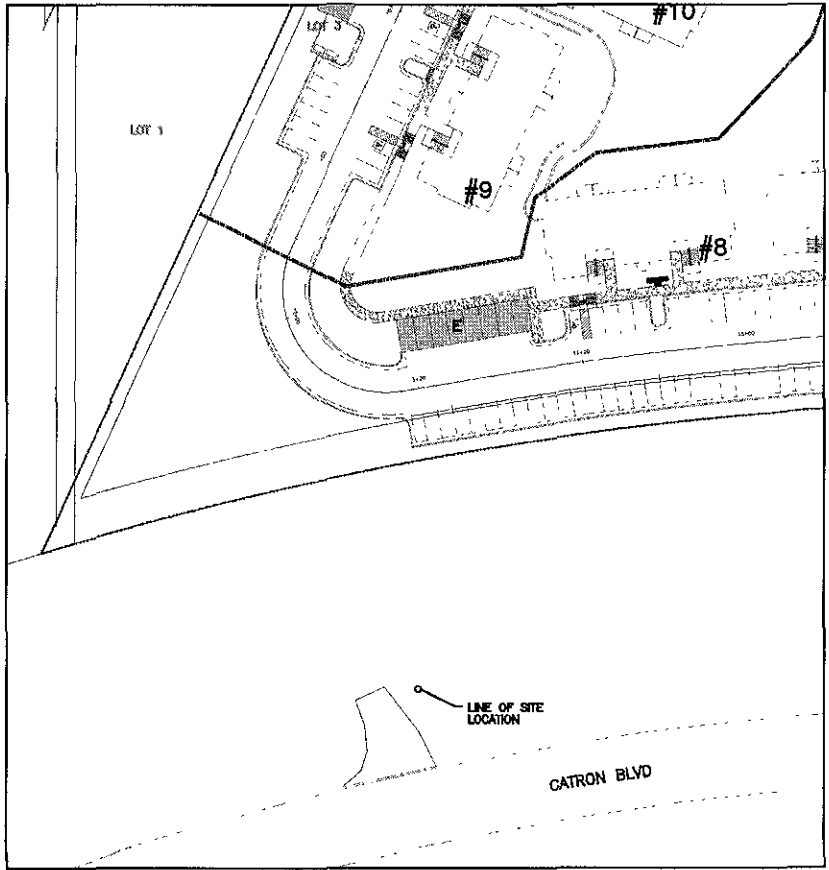

PRELIMINARY
NOT FOR CONSTRUCTION

EAGLE RIDGE PRD AMENDMENT

TITLE
LINE OF SITE SHEET
SHEET
9A OF 9

JOB NUMBER 07-1088-001
DATE 10/10/07

RAPID CITY SOUTH DAKOTA

FRONT
517 7th Street Rapid City SD 57701
ph 605 342 9470 fax 605 342 2377
www.sfron.biz
ARCHITECTURE | ENGINEERING | GIS | SURVEYING