

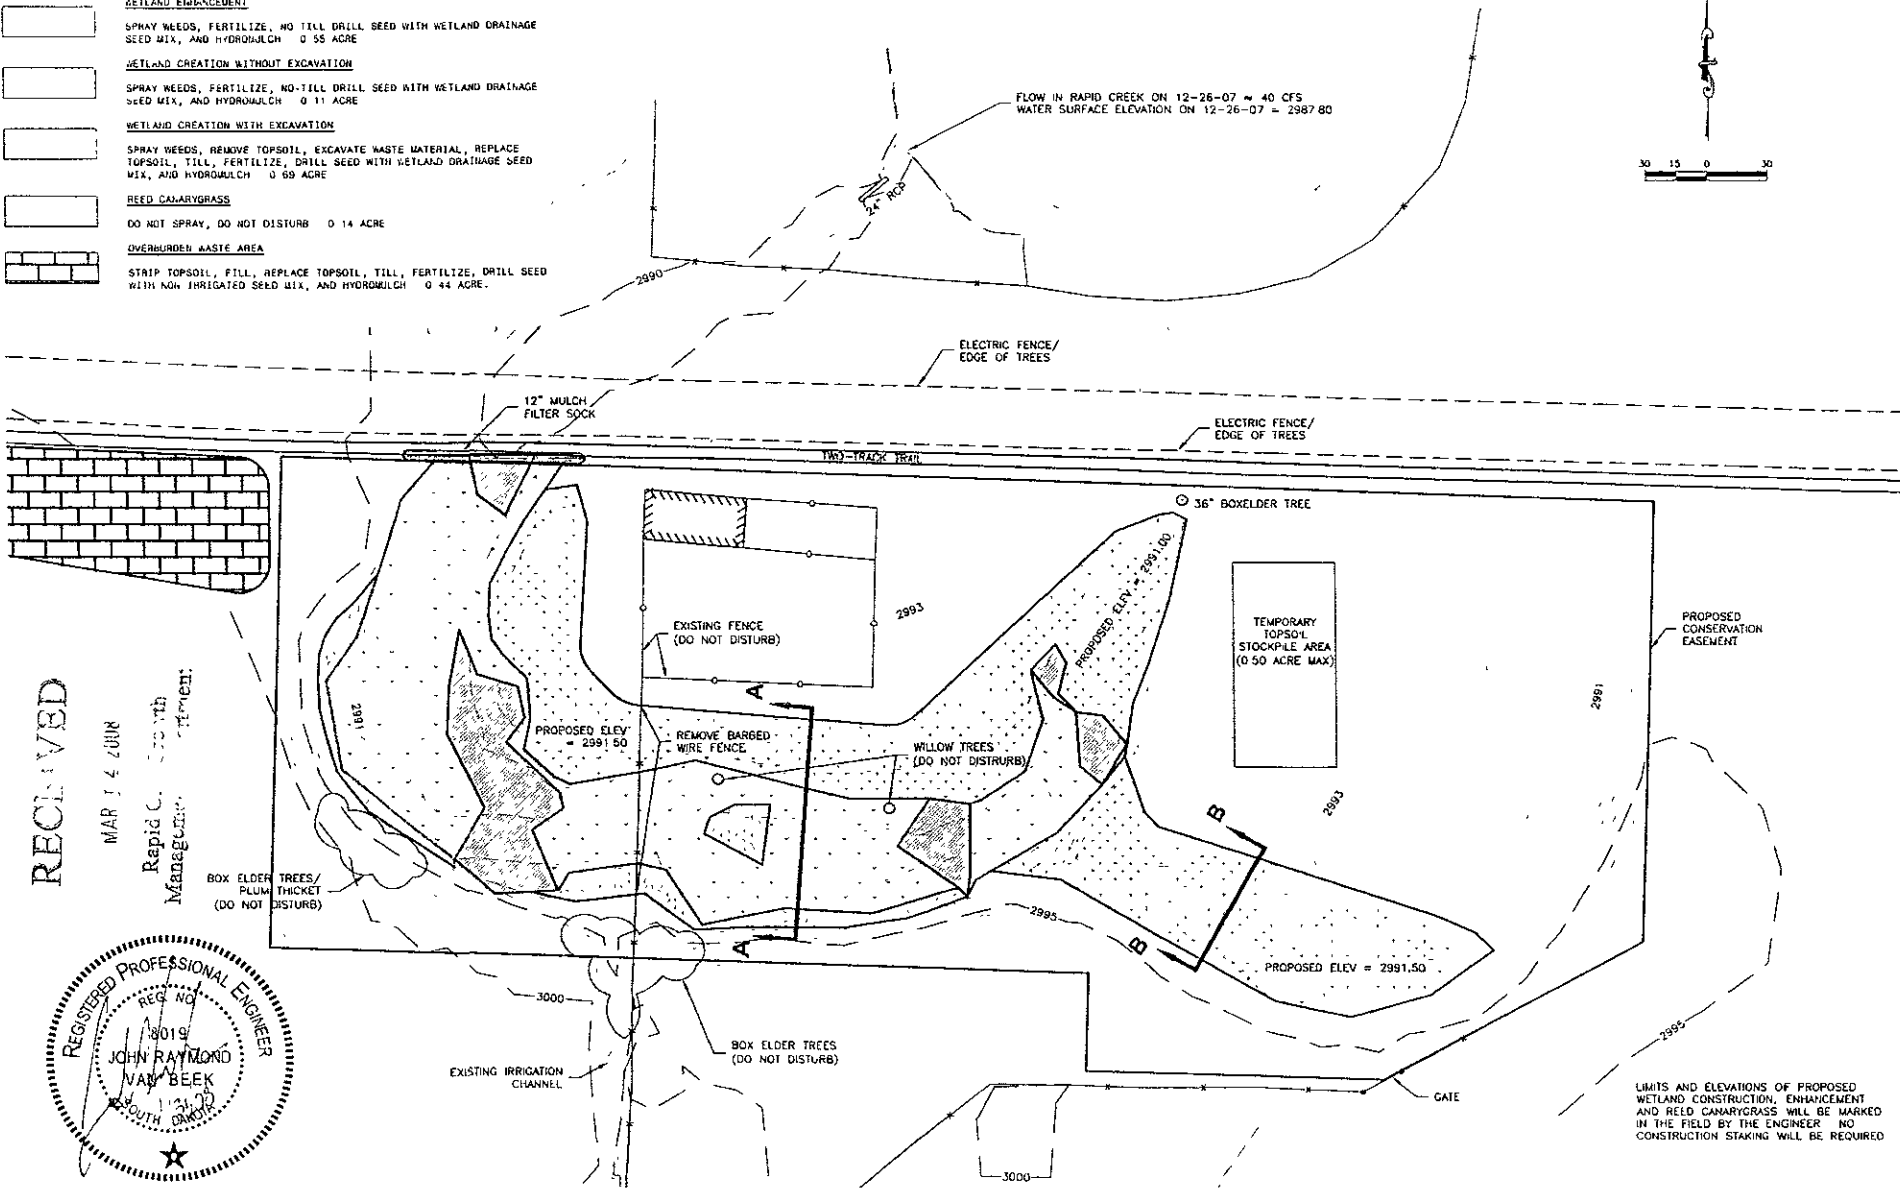


- WETLAND ENHANCEMENT**
SPRAY WEEDS, FERTILIZE, NO TILL DRILL SEED WITH WETLAND DRAINAGE SEED MIX, AND HYDROMULCH 0.55 ACRE
- WETLAND CREATION WITHOUT EXCAVATION**
SPRAY WEEDS, FERTILIZE, NO TILL DRILL SEED WITH WETLAND DRAINAGE SEED MIX, AND HYDROMULCH 0.11 ACRE
- WETLAND CREATION WITH EXCAVATION**
SPRAY WEEDS, REMOVE TOPSOIL, EXCAVATE WASTE MATERIAL, REPLACE TOPSOIL, TILL, FERTILIZE, DRILL SEED WITH WETLAND DRAINAGE SEED MIX, AND HYDROMULCH 0.69 ACRE
- REED CANARYGRASS**
DO NOT SPRAY, DO NOT DISTURB 0.14 ACRE
- OVERBURDEN WASTE AREA**
STRIP TOPSOIL, FILL, REPLACE TOPSOIL, TILL, FERTILIZE, DRILL SEED WITH NON IRRIGATED SEED MIX, AND HYDROMULCH 0.44 ACRE.

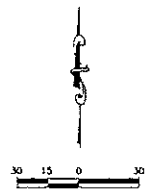

RECEIVED
 MAR 14 2008
 Rapid Creek Wetland Management

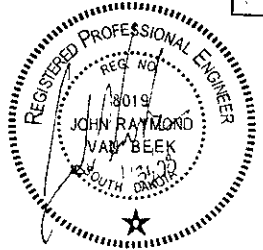

LIMITS AND ELEVATIONS OF PROPOSED WETLAND CONSTRUCTION, ENHANCEMENT AND REED CANARYGRASS WILL BE MARKED IN THE FIELD BY THE ENGINEER. NO CONSTRUCTION STAKING WILL BE REQUIRED.