


Rapid City Growth
Management Department

DEC 14 2007

RECEIVED

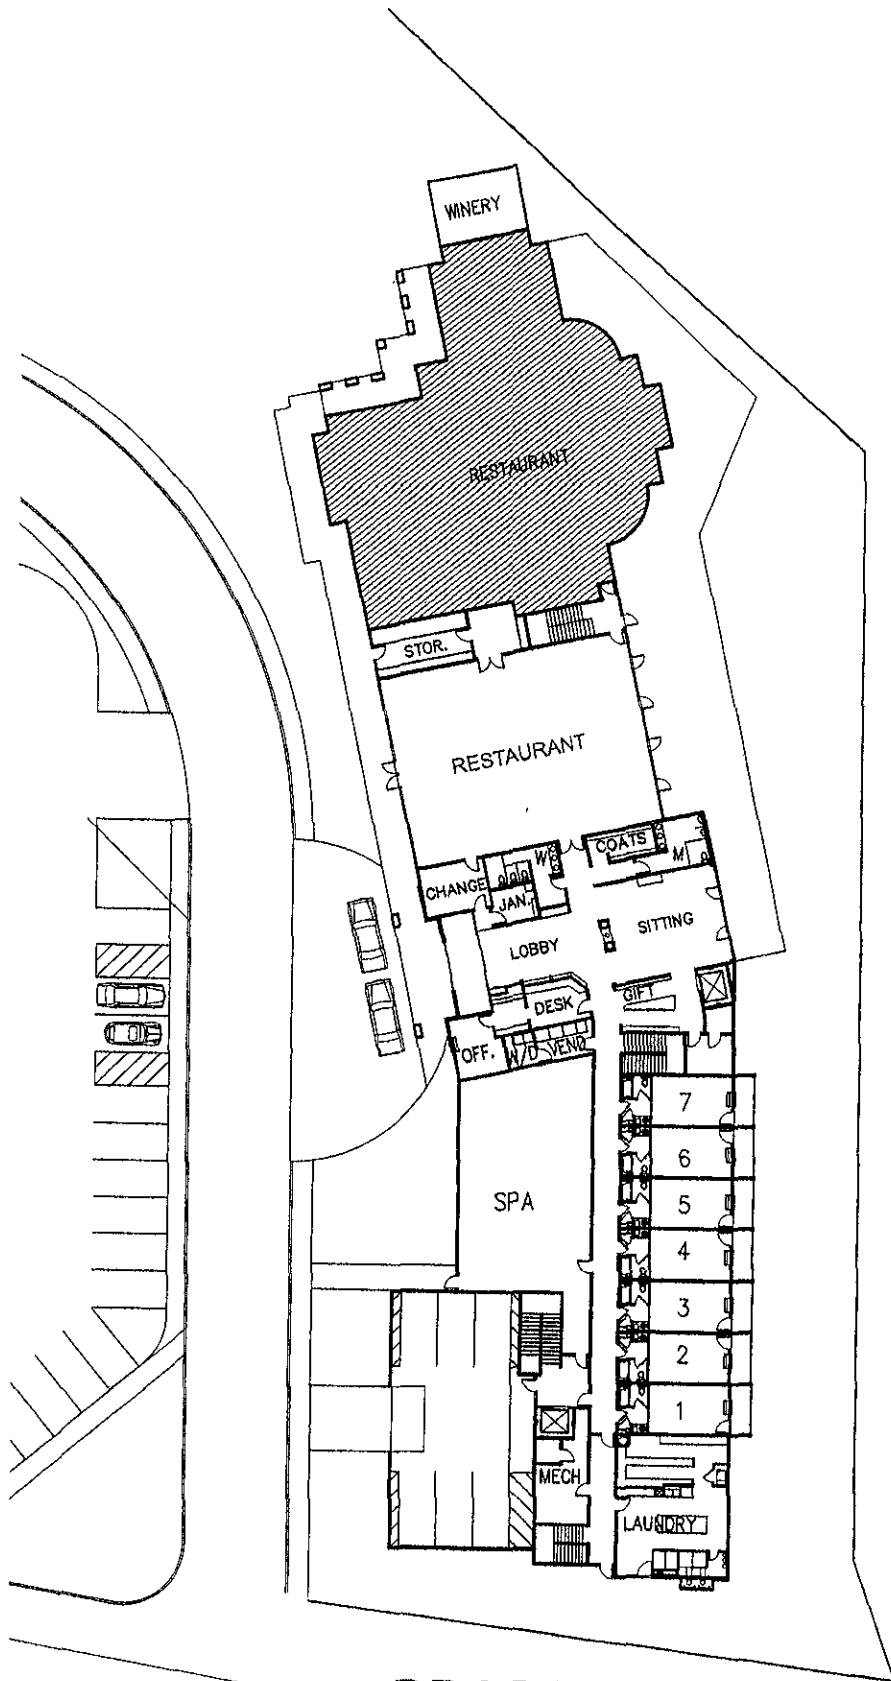

PROPOSED FIRST FLOOR PLAN


1" = 30'-0"
20'

PRELIMINARY NOT FOR CONSTRUCTION
NOV. 21, 2006

Rapid City Growth
Management Department

DEC 14 2007

RECEIVED

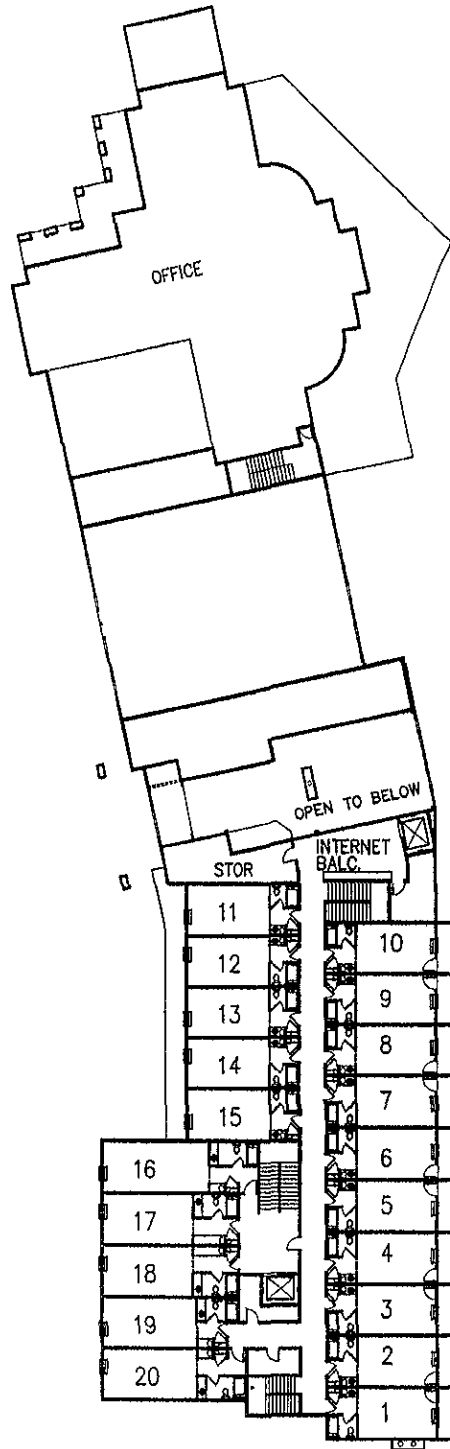


PROPOSED SECOND FLOOR PLAN

1" = 30'-0"
20'

RECEIVED

DEC 14 2007

Rapid City Growth
Management Department

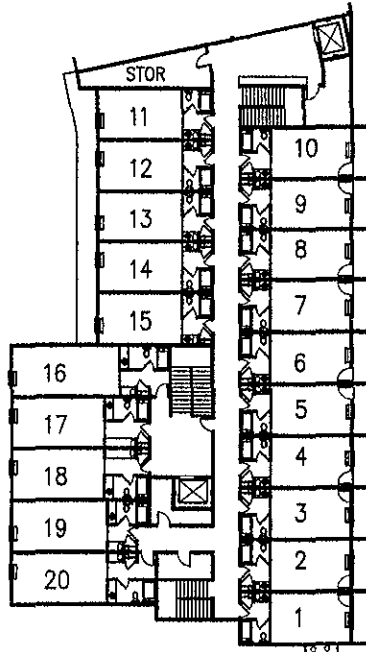


PROPOSED
THIRD FLOOR PLAN

1" = 30'-0"
20'

RECEIVED

DEC 14 2007

Rapid City Growth
Management Department

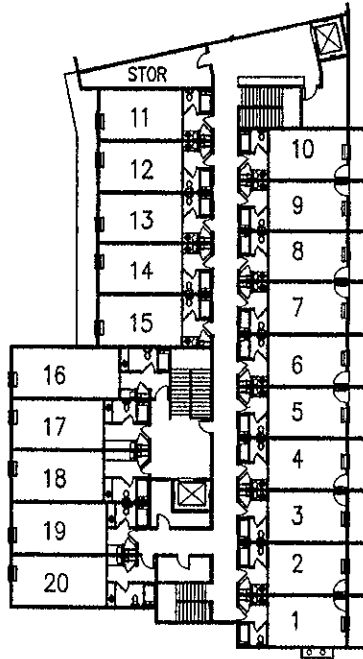

PROPOSED FOURTH FLOOR PLAN

1" = 30'-0"
20'