



Prepared By

Scale 1" = 40'

Designed By MAB Drawn By MAB

Design Date 08/10/2007 Print Date 4/1/2008

Internal Job No 07-0451

Surveyed By Survey Date

Revisions:

1 KENNEL RELOCATION

RAPID CENTER
 PHASE I

Sheet Title

Overall

Landscape

Plan

Sheet

L1 of L5

LANDSCAPE SUMMARY (ENTIRE LANDSCAPE)


SITE AREA 421,659 SF
 BUILDING AREA 80,027 SF
 LANDSCAPE POINTS REQUIRED 341,632 POINTS

LANDSCAPE POINTS PROVIDED


CONIFEROUS TREES	0 @ 2000 PTS	0 PTS
DECIDUOUS TREES (MED)	51 @ 1000 PTS	51,000 PTS
DECIDUOUS TREES (SM)	0 @ 500 PTS	0 PTS
DECIDUOUS SHRUBS	717 @ 250 PTS	179,250 PTS
GROUNDCOVERS (SY)	486 @ 100 PTS	48,600 PTS
TURFGRASS (SY)	6890 @ 10 PTS	68,900 PTS
TOTAL POINTS PROVIDED		347,754 PTS

PLANTING SCHEDULE (SITE CONTRACT ONLY)

CONIFEROUS TREES		KEY COMMON NAME	BOTANICAL NAME	SIZE	NOTES/SPACING
DECIDUOUS TREES					
2	FGA	FALLGOLD ASH	FRAXINUS NIGRA 'FALLGOLD'	2" CAL.	B&B/SPECIMEN
35	SA	SUMMIT ASH	FRAXINUS PENNSYLVANICA 'SUMMIT'	2" CAL.	B&B/SPECIMEN
12	SHL	SHADEMASTER HONEY-LOCUST	GLEDITSIA TRICANTHOS VAR 'INERMIS' 'SHADEMASTER'	2" CAL.	B&B/SPECIMEN
CONIFEROUS SHRUBS					
52	ACJ	ANDORRA COMPACT JUNIPER	JUNIPERUS HORIZONTALIS 'COMPACTA'	#2 CONTAINER	4'-0" O.C.
	BCJ	BLUE CHIP JUNIPER	JUNIPERUS HORIZONTALIS 'BLUE CHIP'	#2 CONTAINER	4'-0" O.C.
43	BJ	BUFFALO JUNIPER	JUNIPERUS SABINA 'BUFFALO'	#2 CONTAINER	4'-0" O.C.
26	SJ	SAVIN JUNIPER	JUNIPERUS SABINA	#2 CONTAINER	5'-0" O.C.
DECIDUOUS SHRUBS					
	ACD	ALLEMAN'S COMPACT DOGWOOD	CORNUS SERICEA 'ALLEMAN'S COMPACT'	#5 CONTAINER	AS SHOWN
16	AWS	ANTHONY WATERER SPIREA	SPIRAEA X BUMALDA 'ANTHONY WATERER'	#2 CONTAINER	3'-6" O.C.
8	BMO	BLIZZARD MOCKORANGE	PHILADELPHIS LEWISII 'BLIZZARD'	#2 CONTAINER	3'-6" O.C.
30	EMH	EMERALD MOUND HONEYSUCKLE	LONICERA XYLOSTEUM 'EMERALD MOUND'	#2 CONTAINER	4'-0" O.C.
94	GDP	GOLD DROP POTENTILLA	POTENTILLA FRUTICOSA 'GOLD DROP'	#2 CONTAINER	3'-0" O.C.
58	GLS	GRO-LOW FRAGRANT SUMAC	RHUS AROMATICA 'GRO-LOW'	#2 CONTAINER	5'-0" O.C.
154	NWR	NEARLY WILD ROSE	ROSA 'NEARLY WILD'	#2 CONTAINER	3'-0" O.C.
142	PBP	PINK BEAUTY POTENTILLA	POTENTILLA FRUTICOSA 'PINK BEAUTY'	#2 CONTAINER	2'-6" O.C.
	SWN	SUMMER WINE NINEBARK	PHYSCARPUS OPULIFOLIUS 'SEWARD'	#5 CONTAINER	4'-0" O.C.
	WSC	WESTERN SAND CHERRY	PRUNUS BESSEYI	#5 CONTAINER	4'-0" O.C.
PERENNIALS/ORNAMENTAL GRASSES					
4	AFG	AVALANCHE FEATHER REED GRASS	CALAMAGROSTIS ACUTIFLORA 'AVALANCHE'	#1 CONTAINER	2'-6" O.C.
5	BOG	BLUE OAT GRASS	HELICTOTRICHON SEMPERVIRENS	#1 CONTAINER	2'-6" O.C.
25	LBS	LITTLE BLUESTEM GRASS	SCHIZACHYRIUM SCOPARIUM	#1 CONTAINER	2'-0" O.C.

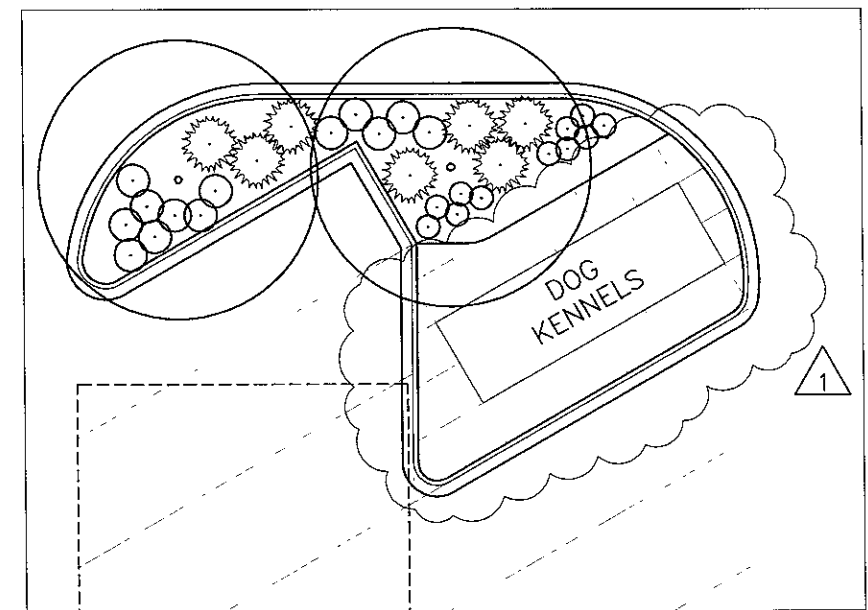

ENLARGED PLAN - KENNEL RELOCATION SCALE 1"=10'

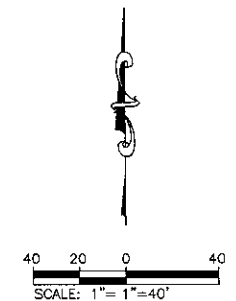

ENLARGED
 AREA 1
 SEE SHEET L2

ENLARGED
 AREA 2
 SEE SHEET L3.

