

LEGEND & KEYNOTES	
SYMBOL	DESCRIPTION
	PROPOSED
	EXISTING
	TREE SYMBOLS VARY FOR SPECIES SEE SCHEDULE
	(12) QUANTITY
	(C) SPECIES SEE SCHEDULE
	INSTALL 1/2" X 4" RAMP CONCRETE EDGING INSTALL CONTROL JOINTS EVERY 30' O.C.
	AREA TO BE SEEDDED WITH DOCUMENT TOLERANT URBAN SEED MIX. SEE NOTE 17
	SEED AREA WITH SWITCHGRASS (ANNUUM VEGETUM) AT A RATE OF 15.0000 SF


PROPOSED LANDSCAPE MATERIALS POINTS			
TYPE	QTY	POINTS	TOTAL
MEDIUM TREES (10' TALL OR SHORTER)	19	1,000	19,000
SHRUBS (6' TALL OR SHORTER)	453	750	113,250
GROUND COVER (PERMANENT)	236 SF	190	23,600
GRASS	3,589 SF	10	35,960
<b>TOTAL PROPOSED LANDSCAPE POINTS</b>			<b>191,810</b>
EXISTING LANDSCAPE MATERIALS POINTS			
TYPE	QTY	POINTS	TOTAL
LARGE TREES	49	2,000	98,000
MEDIUM TREES	25	1,000	25,000
SHRUBS	387	200	98,750
GRASS	1,845 SF	10	18,480
<b>TOTAL EXISTING LANDSCAPE POINTS</b>			<b>239,230</b>
<b>TOTAL COMBINED POINTS</b>			<b>430,040</b>

SEE ATTACHED LANDSCAPE PLAN FOR EXISTING PLANTINGS AT TERMINAL

**PLANTING NOTES**

- THESE NOTES ARE FOR GENERAL REFERENCE IN CONJUNCTION WITH AND AS A SUPPLEMENT TO THE DETAILS, ADDENDA AND CHANGE ORDERS ASSOCIATED WITH THE CONTRACT DOCUMENTS
- CONTRACTOR SHALL MAKE NECESSARY MODIFICATIONS TO EXISTING SPRINKLER SYSTEM TO PROVIDE COMPLETE HEAD TO HEAD COVERAGE IN AREAS WHERE PROPOSED LANDSCAPING DISTURBS EXISTING COVERAGE AREAS WHERE LANDSCAPING IS PROPOSED AND NOT IRRIGATION IS PRESENT SHALL NOT RECEIVE NEW IRRIGATION
- CONTRACTOR SHALL THOROUGHLY LOOSEN ANY COMPACTED SUBGRADES AND REMOVE ANY DELETERIOUS MATERIAL PRIOR TO PLACING TOPSOIL TO A MINIMUM DEPTH OF 6"
- CONTRACTOR SHALL BECOME FAMILIAR WITH THE LOCATION OF ALL EXISTING AND FUTURE UNDERGROUND SERVICES AND IMPROVEMENTS WHICH MAY CONFLICT WITH WORK TO BE DONE
- PLANT LOCATIONS ARE DIAGRAMMATIC AND MAY BE ADJUSTED IN THE FIELD AT THE LANDSCAPE ARCHITECT'S REQUEST PRIOR TO INSTALLATION. OBTAIN APPROVAL OF PLANT LAYOUT FROM LANDSCAPE ARCHITECT PRIOR TO PLANTING
- CONTRACTOR SHALL LAY OUT PLANT MATERIAL PER PLAN AND FACE TO GIVE BEST APPEARANCE OR RELATION TO ADJACENT PLANTS, STRUCTURES OR VIEWS
- PLANT MATERIAL SHALL NOT BE INSTALLED IN AREA WHICH WILL CAUSE HARM TO ADJACENT STRUCTURES. NOTIFY THE OWNER SHOULD CONFLICTS ARISE
- CONTRACTOR SHALL IMPORT CLEAN TOPSOIL FREE OF WEEDS, RHIZOMES, ROCKS, STICKS AND OTHER DELETERIOUS MATERIAL. CONTRACTOR SHALL BRING TO FINISH GRADE WITH 6" MIN. OF TOPSOIL IN ALL LAWN AREAS AND 18" MIN. TOPSOIL IN ALL PLANTING BEDS. FINE GRADING SHALL BE APPROVED BY LANDSCAPE ARCHITECT PRIOR TO PLANTING OPERATIONS.
- IF APPLICABLE, FINISH GRADE OF PLANTING AREAS SHALL BE 2" BELOW ADJACENT PAVING. TAPER 4" DEPTH OF 1/2" WASHED ROCK MULCH TOP OVERSING TO 1 1/2" DEPTH AT ADJACENT PAVING
- ALL TREES NOT IN PLANTING BEDS TO RECEIVE 4" DEPTH OF 1/2" WASHED ROCK AT 6" DIAMETER
- ALL SUBSTITUTIONS OF PLANT MATERIALS SHALL BE SUBMITTED TO LANDSCAPE ARCHITECT IN WRITTEN FORM FOR APPROVAL PRIOR TO INSTALLATION
- ALL NEWLY PLANTED MATERIAL SHALL BE THOROUGHLY SOAKED WITH WATER WITHIN 3 HOURS OF PLANTING
- THIRTY DAYS AFTER PLANTING, CONTRACTOR SHALL RE-STAKE AND STRAIGHTEN TREES AS REQUIRED
- CONTRACTOR SHALL COORDINATE ALL WORK WITH OTHER TRADES PRIOR TO INSTALLATION
- CONTRACTOR SHALL IMPORT CLEAN TOPSOIL FREE OF WEEDS, RHIZOMES, ROCKS, STICKS AND OTHER DELETERIOUS MATERIAL. CONTRACTOR SHALL BRING TO FINISH GRADE WITH 6" MIN. OF TOPSOIL IN ALL LAWN AREAS AND 18" MIN. TOPSOIL IN ALL PLANTING BEDS.
- CONTRACTOR SHALL LOOSEN COMPACTED SUBSOILS BY TILLING AND IMPORTING NEW TOPSOIL AS REQUIRED TO RESTORE GRADES AND MAINTAIN POSITIVE DRAINAGE AWAY FROM STRUCTURES.
- SEED ALL OTHER OPEN AREAS NOT PLANTED WITH LANDSCAPE MATERIALS.
 

1. WINTER WHEATGRASS	20 PERCENT BY WEIGHT	20 PERCENT LIVE SEED
2. BROOK CREEK	20 PERCENT BY WEIGHT	20 PERCENT LIVE SEED
3. PLUMBERT WHEATGRASS	30 PERCENT BY WEIGHT	30 PERCENT LIVE SEED
4. FARMWAY CRESTED WHEATGRASS	10 PERCENT BY WEIGHT	10 PERCENT LIVE SEED
5. OATS (COVER CROP)	10 PERCENT BY WEIGHT	10 PERCENT LIVE SEED
- APPLY SEED AT A RATE OF 3 POUNDS/1000 SQUARE FEET. MINIMUM COVERAGE 30 PERCENT

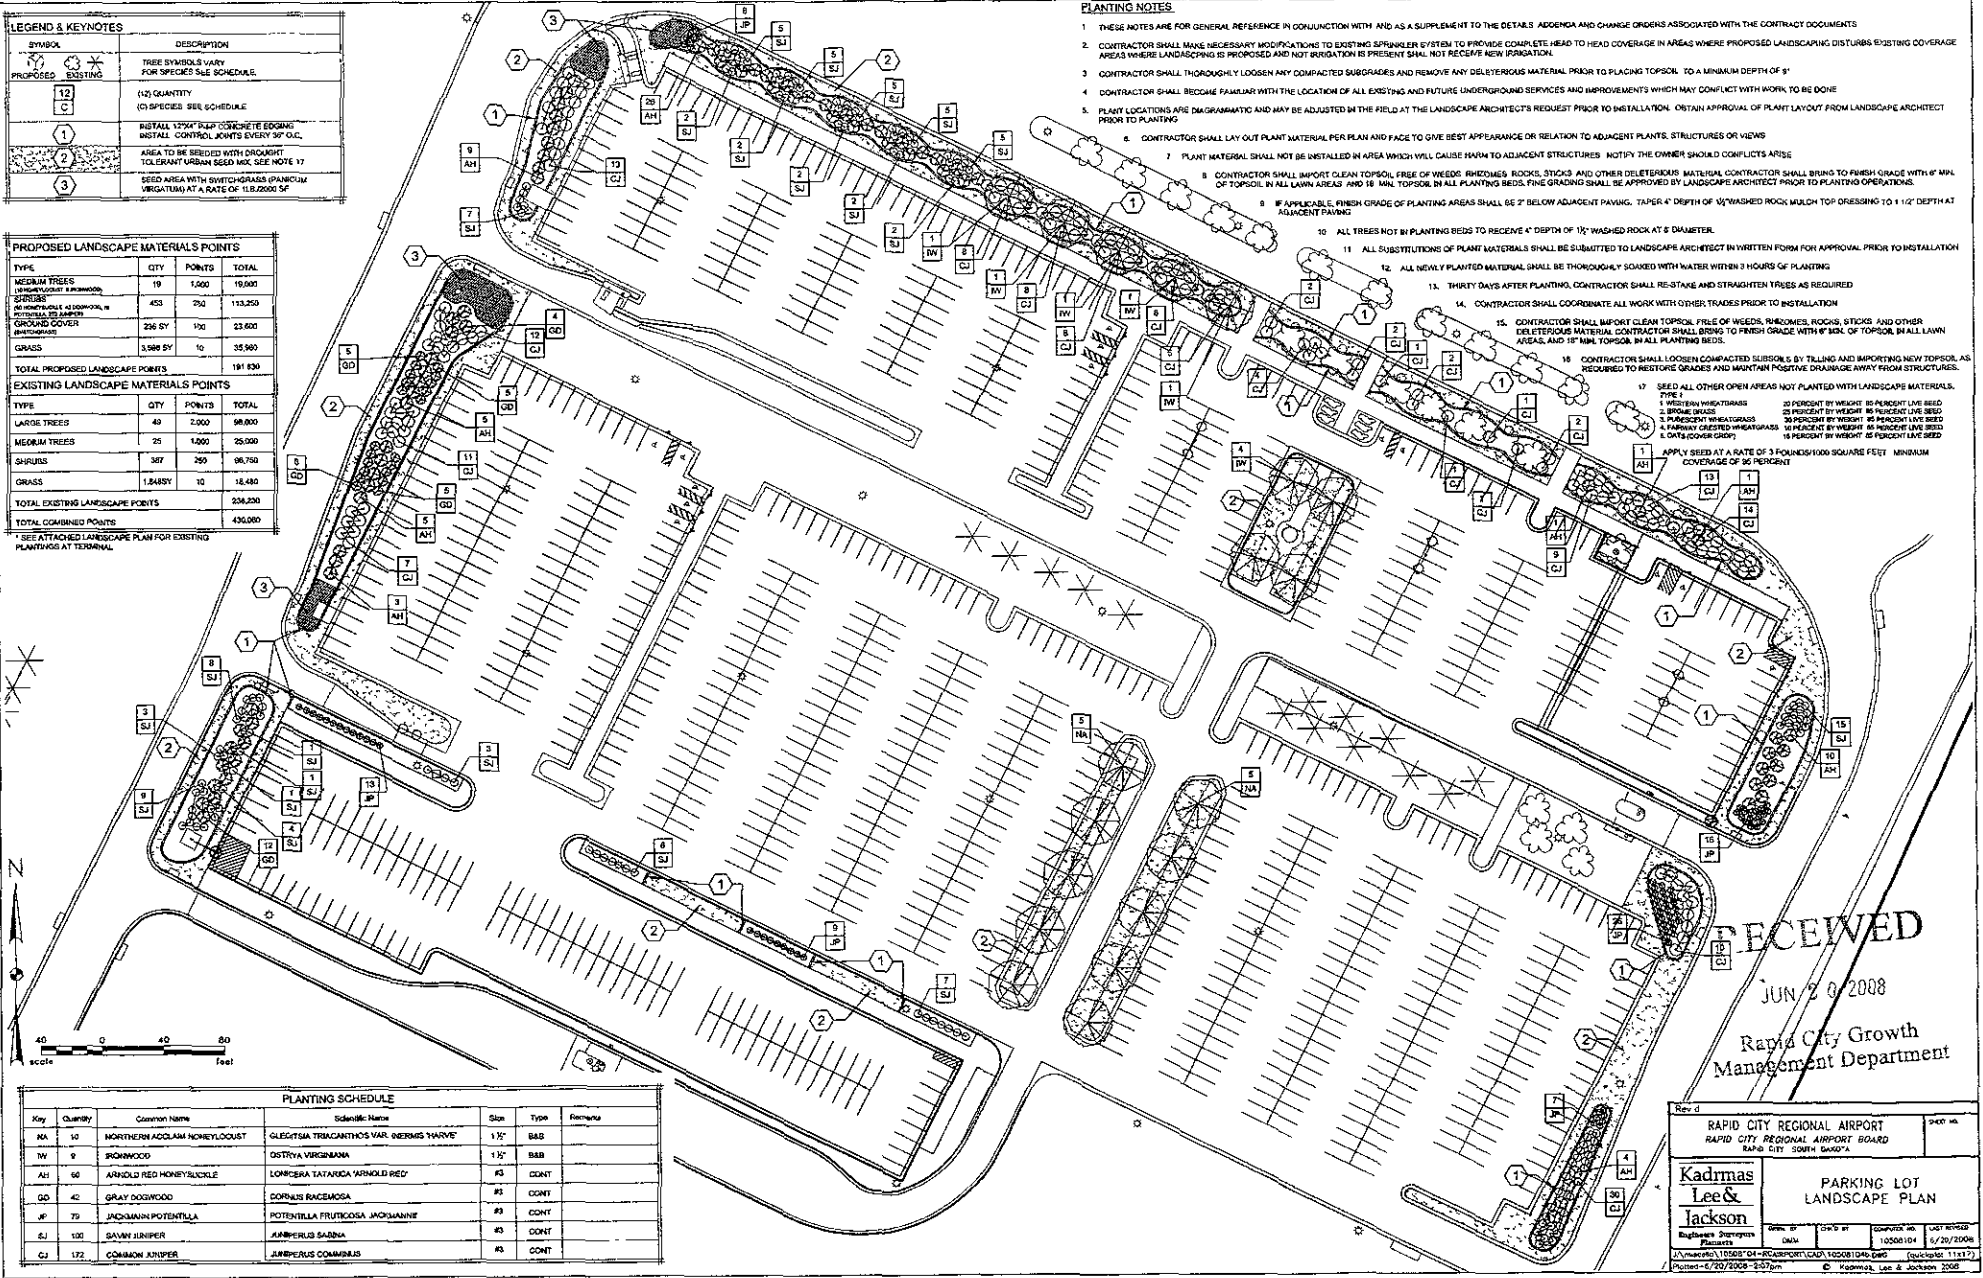

RECEIVED  
JUN 28 2008  
Rapid City Growth  
Management Department

PLANTING SCHEDULE						
Key	Quantity	Common Name	Scientific Name	Size	Type	Remarks
NA	10	NORTHERN ACOLAM HONEYLOCUST	GLECHYSIA TRICANTHOS VAR. NERBIS 'HARVE'	1 1/2'	BBB	
IW	9	IRONWOOD	OSTRYA VIRGINIANA	1 3/4'	BBB	
AH	68	ARNOLD RED HONEYLOCUST	LONICERA TATARICA 'ARNOLD RED'	#3	CONT	
GD	42	GRAY DOGWOOD	CORNUS RACEMOSA	#3	CONT	
JF	75	JACQUANIN POTENTILLA	POTENTILLA FRUTICOSA 'JACQUANIN'	#3	CONT	
SJ	100	SAVIN JUNIPER	JUNIPERUS SAUBA	#3	CONT	
CJ	172	COMMON JUNIPER	JUNIPERUS COMMUNIS	#3	CONT	

RAPID CITY REGIONAL AIRPORT  
RAPID CITY REGIONAL AIRPORT BOARD  
RAPID CITY, SOUTH DAKOTA

**Kadmas Lee & Jackson**  
Engineers, Surveyors  
Planners

DATE: 06/20/08  
DRAWN: JLM  
CHECKED: JLM  
SCALE: AS SHOWN  
PROJECT NO.: 10508104  
DATE: 6/20/2008  
JOB NO.: 111172  
PHONE: 605/720-2570  
© Kadmas, Lee & Jackson 2008

PARKING LOT  
LANDSCAPE PLAN