

08SR056

517 7th Street rapid city sd 57701
ph. 605.342.9470 fax 605.342.2377
www.4front.biz



ARCHITECTURE | ENGINEERING
C/S | SURVEYING

JOB NUMBER: 08-1434-001
RAPID CITY, SD
DATE: 06/13/08

PENN. CO. HOUSING 2008-09 IMPROVEMENTS

929 E. SYCAMORE
ELEVATIONS

SHEET
A2

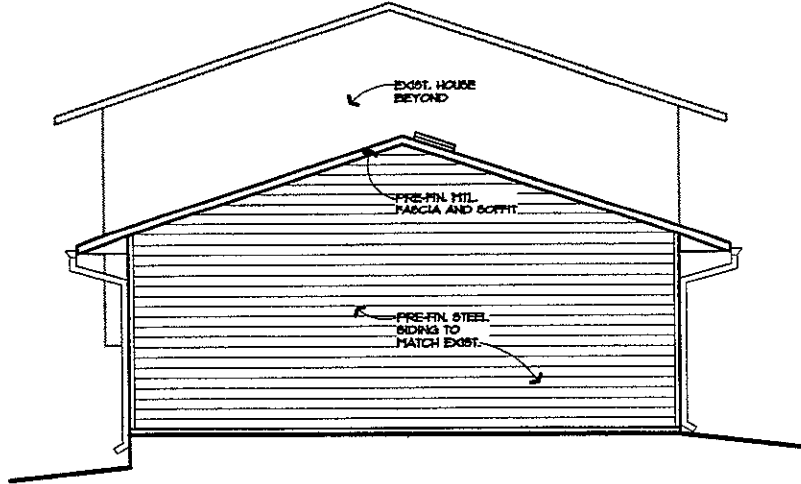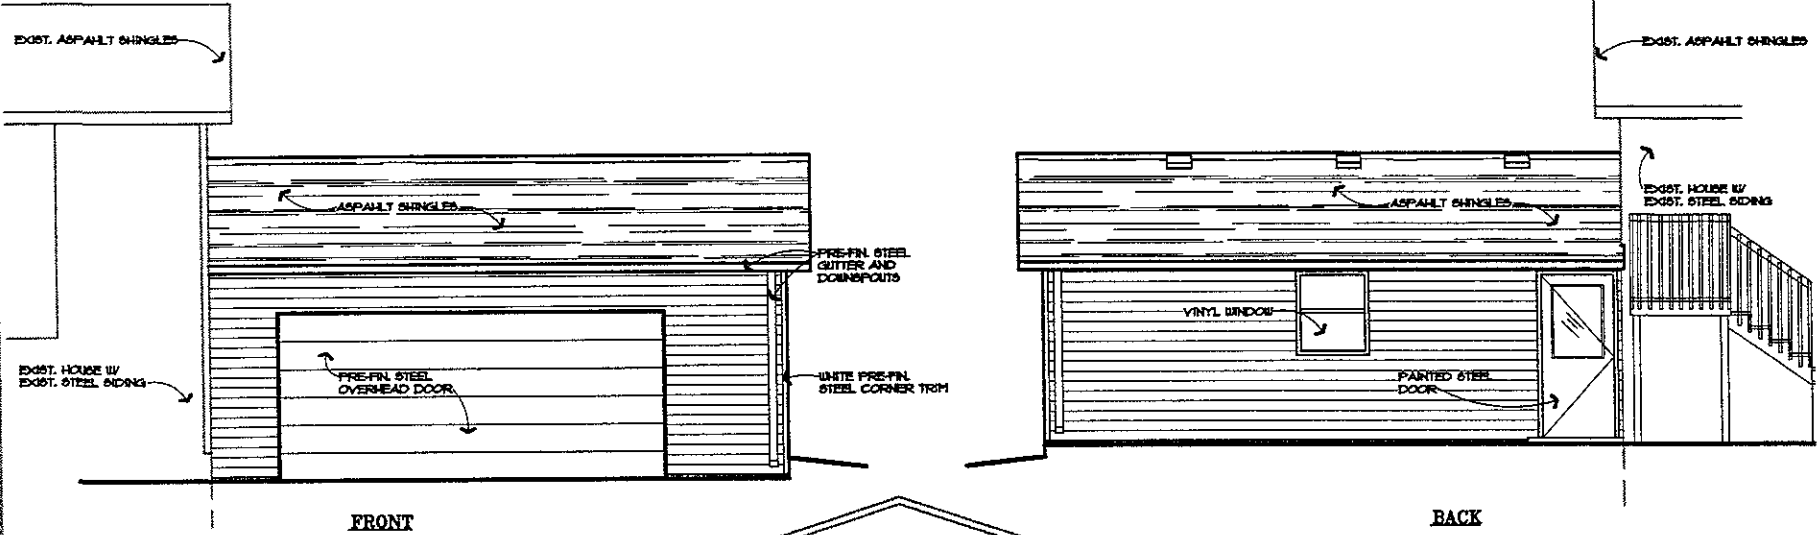

1
A2

GARAGE EXTERIOR ELEVATIONS

1/4" = 1'-0"