


08SR057

Rapid City Growth
Management Department

JUN 13 2008

RECEIVED

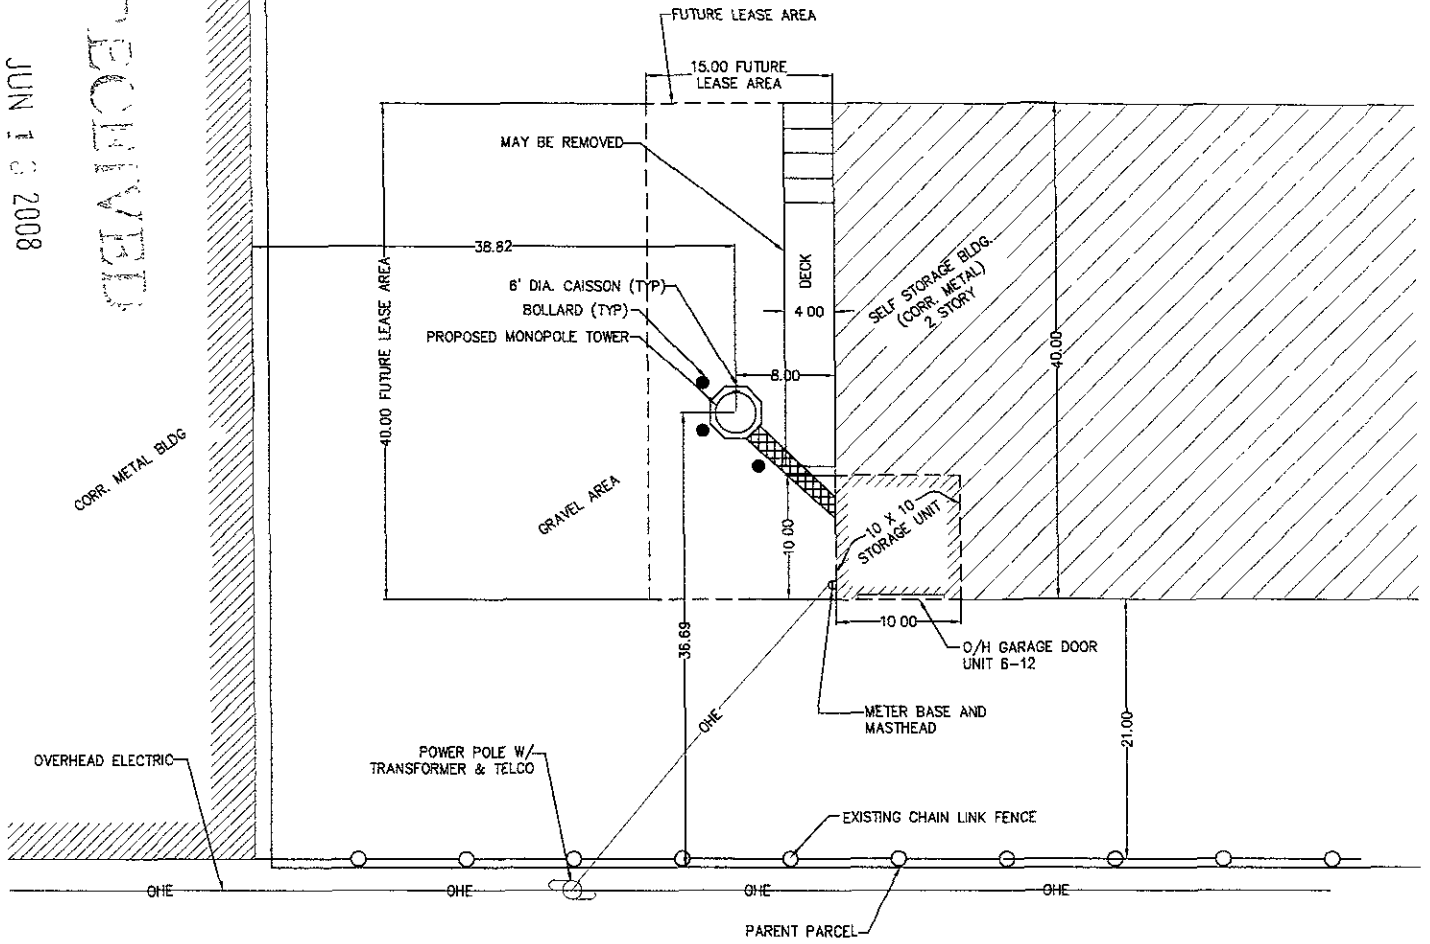

GRAPHIC SCALE



(IN FEET)
1 inch = 10 ft.

① SITE SKETCH
SCALE: 1" = 10'

- LEGEND
- ⊙ FOUND IRON ROD
 - SET IRON ROD
 - ⊕ POWER POLE
 - OHE OVERHEAD TELCO
 - ☆ LIGHT POLE
 - ⊗ DECIDUOUS TREE

OWNER
SWS LLC.
180 MAPLE AVE. SW.
P.O. BOX 48
SCOTSDALE, SD 57080

PROJECT MANAGER

i wireless
4135 N.W. URBANDALE DRIVE
URBANDALE, IA 50222

FAIRMONT/
SELF STOR.

DATE: 03/28/08

NO.	DATE	DESCRIPTION
△	3/31/08	CLIENT COMMENT
△	4/03/08	CLIENT COMMENT
△	5/22/08	ADD SCALE

**M A A S
& SON**
3000 41ST STREET
SCOTSDALE, IA 50222
502-754-7800

THIS DRAWING IS COPYRIGHTED AND IS THE SOLE PROPERTY OF THE OWNER. IT IS PRODUCED SOLELY FOR USE BY THE OWNER AND ITS AFFILIATES. REPRODUCTION OR USE OF THIS DRAWING AND/OR THE INFORMATION CONTAINED IN IT IS FORBIDDEN WITHOUT THE WRITTEN PERMISSION OF THE OWNER.

BRAND AND SIZE PROJECT NUMBER

108322

SITE TYPE

RAW LAND
MONPOLE TOWER

SITE NUMBER

BD-0254

SITE ADDRESS

2015 GAMBELL ST.
RAPID CITY, SD 57701

SHEET STYLE

SITE SKETCH

SHEET NUMBER

2-1