



SCALE: 1" = 1000'

RECEIVED

JUL 01 2008

Rapid City Growth
Management Department





1	By: X.X.X X
2	
3	By: X.X.X X
4	By: X.X.X X
	By: X.X.X X



TELEPHONE: (605) 239-4751
E-Mail: mail@hiteng.com
PCO

PRELIMINARY DRAWING

F6565-09

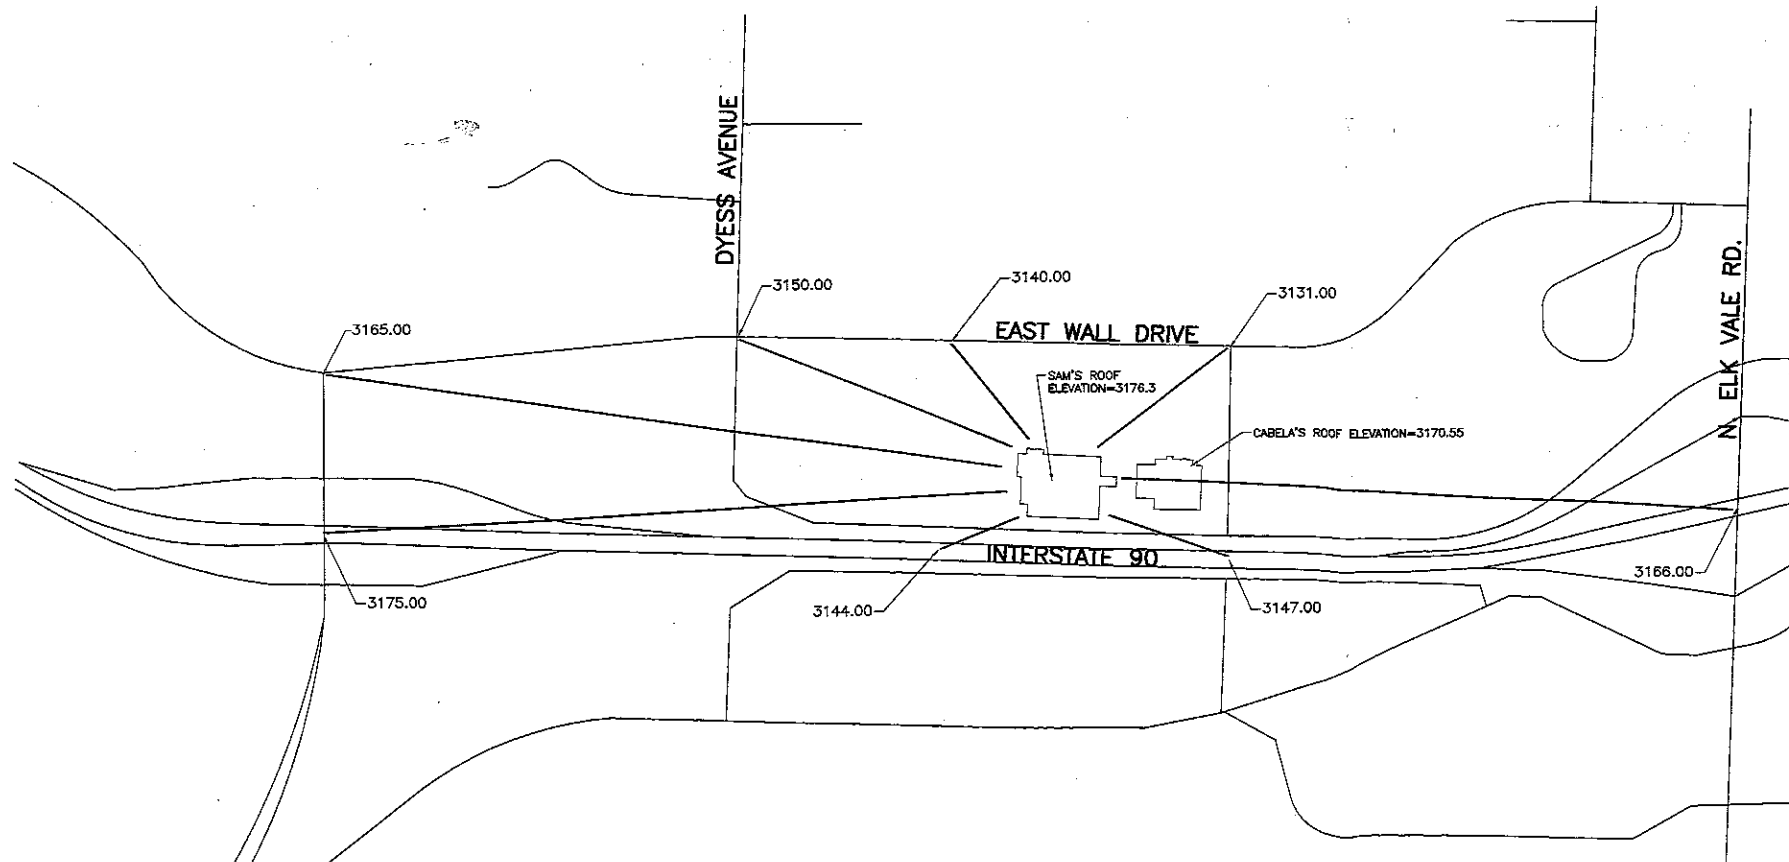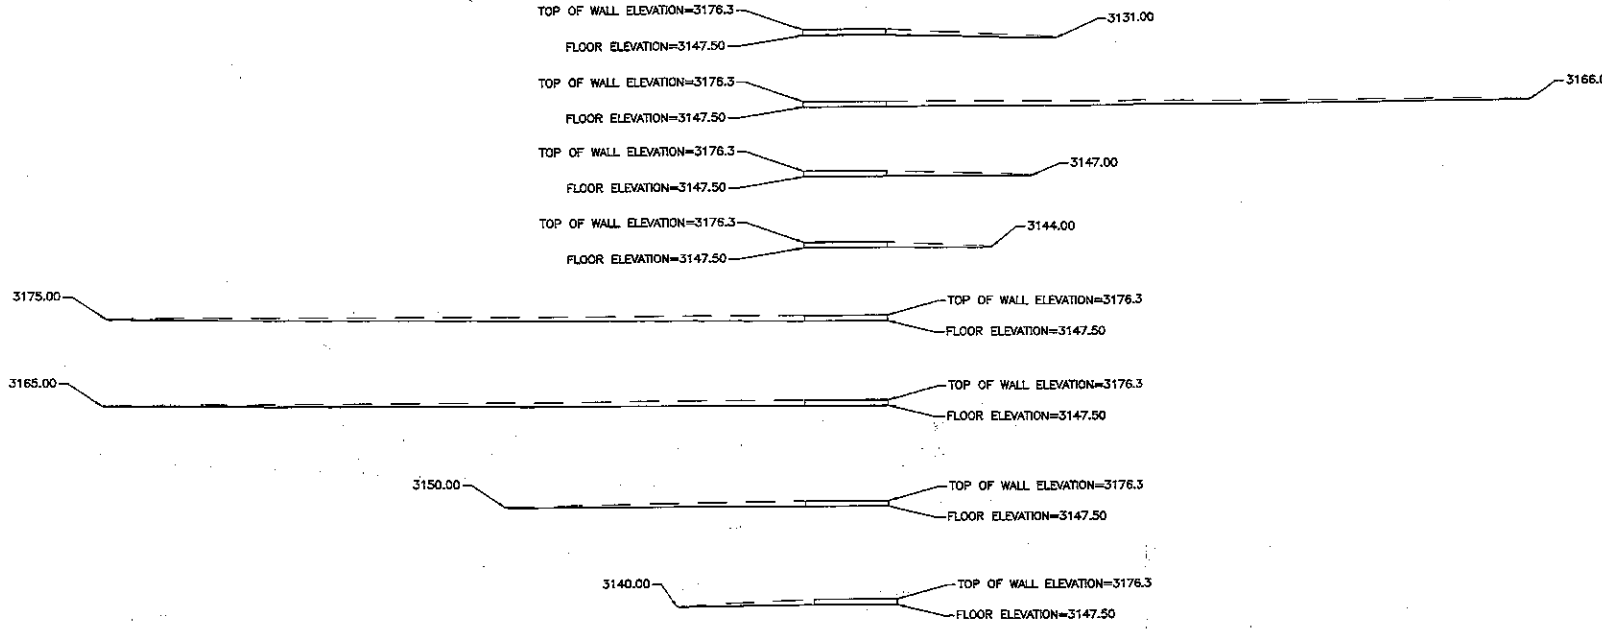

PAVEMENT LEGEND

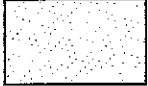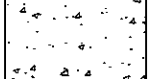-  HEAVY DUTY ASPHALT
-  HEAVY DUTY CONCRETE

SITE PLAN LEGEND		
DESCRIPTION	PROPOSED	EXISTING