



18300 E 71st Avenue  
 Denver, CO 80249  
 Office (303)-373-3402

PROJECT INFORMATION

**MAPLE AVENUE  
 SDRC**



207 E. NORTH ST  
 RAPID CITY, SD 57701  
 (PENNINGTON COUNTY)

PLANS PREPARED BY




**TOWER ENGINEERING PROFESSIONALS**  
 3703 JUNCTION BOULEVARD  
 RALEIGH, NC 27603-5263  
 OFFICE (919) 661-6351  
 FAX: (919) 661-6350

SEAL

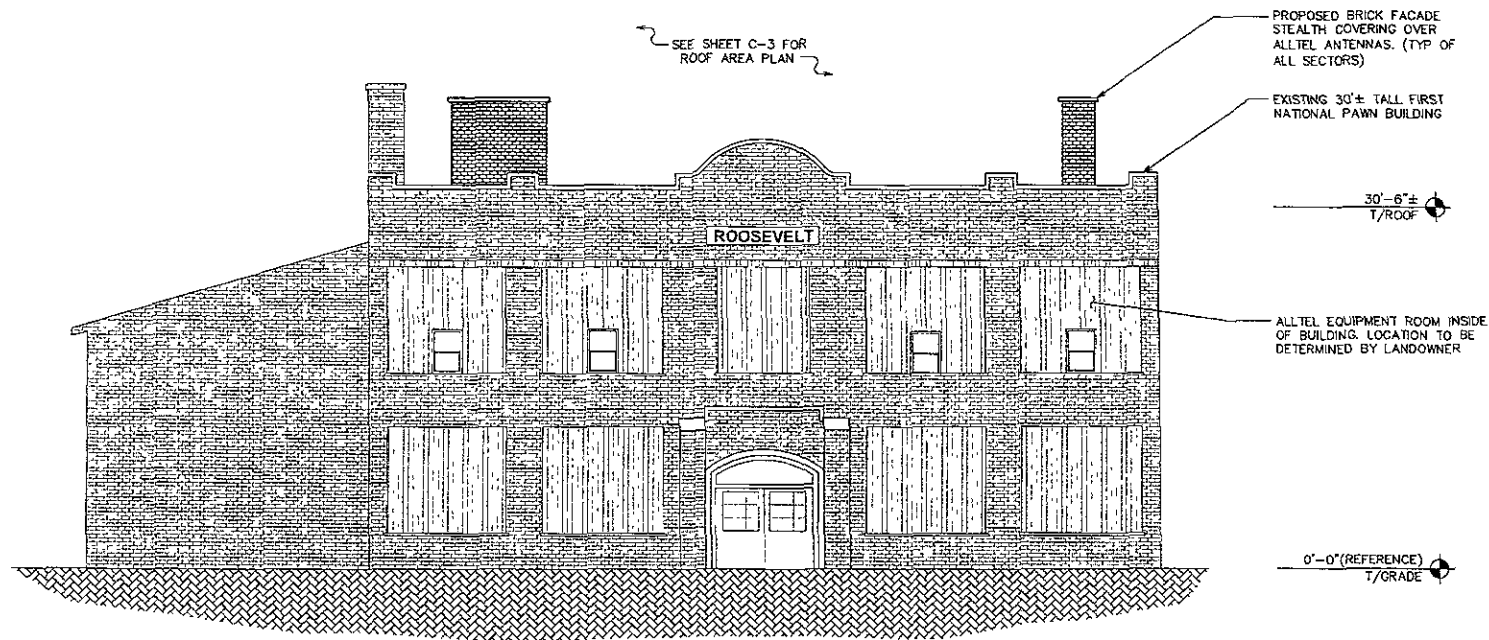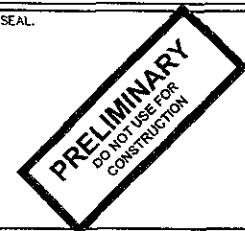

**BUILDING ELEVATION (LOOKING WEST)**

SCALE 1" = 10'

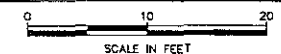

0	11-16-07	ERM DRAWINGS
REV	DATE	ISSUED FOR
DRAWN BY	NMC	CHECKED BY GM

SHEET TITLE:  
**BUILDING  
 ELEVATION**

SHEET NUMBER	REVISION
<b>C-2</b>	<b>0</b>
	TRF # 0221