


**PRELIMINARY FOR REVIEW ONLY**

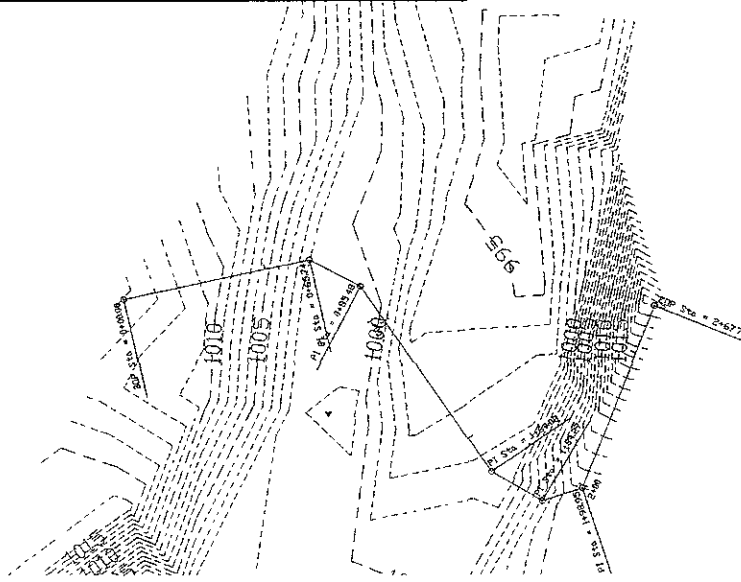

**PRELIMINARY FOR REVIEW ONLY**




SCALES:  
 1" = 20' HOR  
 1" = 5' VER

**Boschee Engineering**  
 429 Kansas City Street, Suite 15  
 Rapid City, South Dakota, 57701  
 (605) 342-8747  
 email: boschee\_eng@truid.comwork.com

**PRELIMINARY FOR REVIEW ONLY**

DESIGNED: R E B  
 DESIGN DATE: 7/08  
 DRAWN:  
 PROJECT #  
 REVISIONS:  
 REVISIONS:  
 REVISIONS:

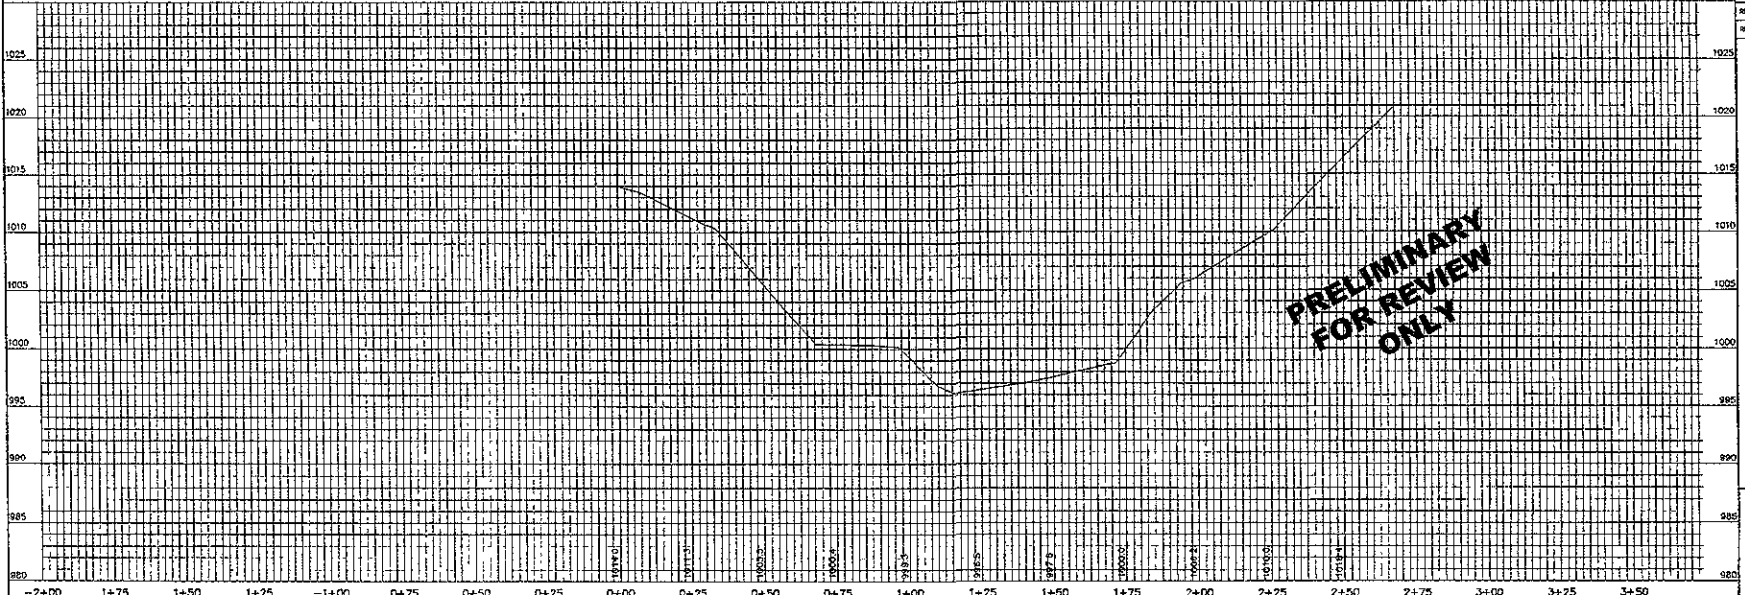

**PRELIMINARY FOR REVIEW ONLY**

**SPRING CREEK, CODY SCHAAD**  
**CROSS SECTION**

SHEET  
 7  
 OF  
 7