


NOTE: VERIFY WITH SIGN COMPANY ON FOOTING DESIGN REQUIREMENTS.

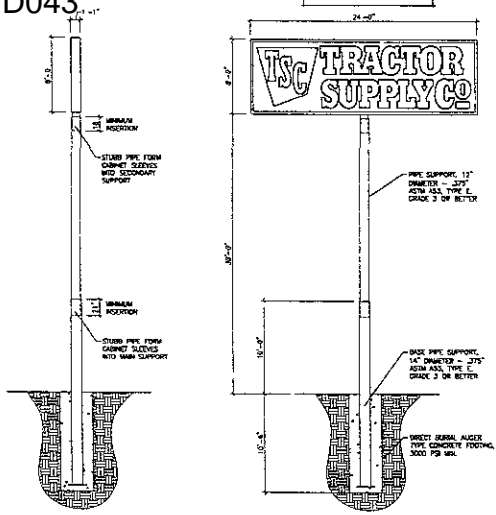


2 SIGN ELEVATION
SCALE: 3/8" = 1'-0"

PLANTING SCHEDULE

QTY	SYMBOL	COMMON NAME	BOTANICAL NAME	SIZE
LARGE DECIDUOUS TREES				
6	SMH	SHADEMASTER HONEYLOCUST	GLEDITSIA TRACANTHOS VAR. INERMIS 'SHADEMASTER'	2' GAL
3	NRM	NORTHWOOD MAPLE	ACER RUBRUM 'NORTHWOOD'	2' GAL
CONIFEROUS TREES				
17	PF	PONDEROSA PINE	PINUS PONDEROSA	6"-8" HEIGHT
DECIDUOUS SHRUBS				
10	QFS	COLDFRAME SPIREA	SPIREA X. BALSAMICA 'COLDFRAME'	2 GAL
17	DBR	DWARF BURNING BUSH	EUONYMUS ALATUS 'COMPACTUS'	2 GAL
3	SD	SMALL DOGWOOD	CORNUS SERICEA 'NIGANTI'	5 GAL
CONIFEROUS SHRUBS				
37	BFJ	BUFFALO JUNIPER	JUNIPERUS SARKINA 'BUFFALO'	#2 CONTAINER
PERENNIALS				
17	AR	AUREOMARGARITA HOSTA	HOSTA FORTUNEI 'AUREOMARGARITA'	1 GAL
19	SDL	STELLA d'ORO DAYLILY	HEMEROCALLIS 'STELLA d'ORO'	QUART

LANDSCAPING REQUIREMENTS

REQUIRED:	
SITE SQUARE FOOTAGE	130,850 S.F.
LESS BUILDING SQUARE FOOTAGE	19,188 S.F.
POINTS REQUIRED:	111,492 POINTS
LANDSCAPE POINTS PROVIDED:	
HYDROSEED GRASS AREA (2,478 S. SQ. YD.)	24,786 POINTS
GROUND COVER (201,22 SQ. YD.)	201,222 POINTS
LARGE DECIDUOUS TREES (13)	26,000 POINTS
CONIFEROUS TREES (17)	34,000 POINTS
SHRUBS (89)	16,400 POINTS
POINTS PROVIDED:	121,218 POINTS

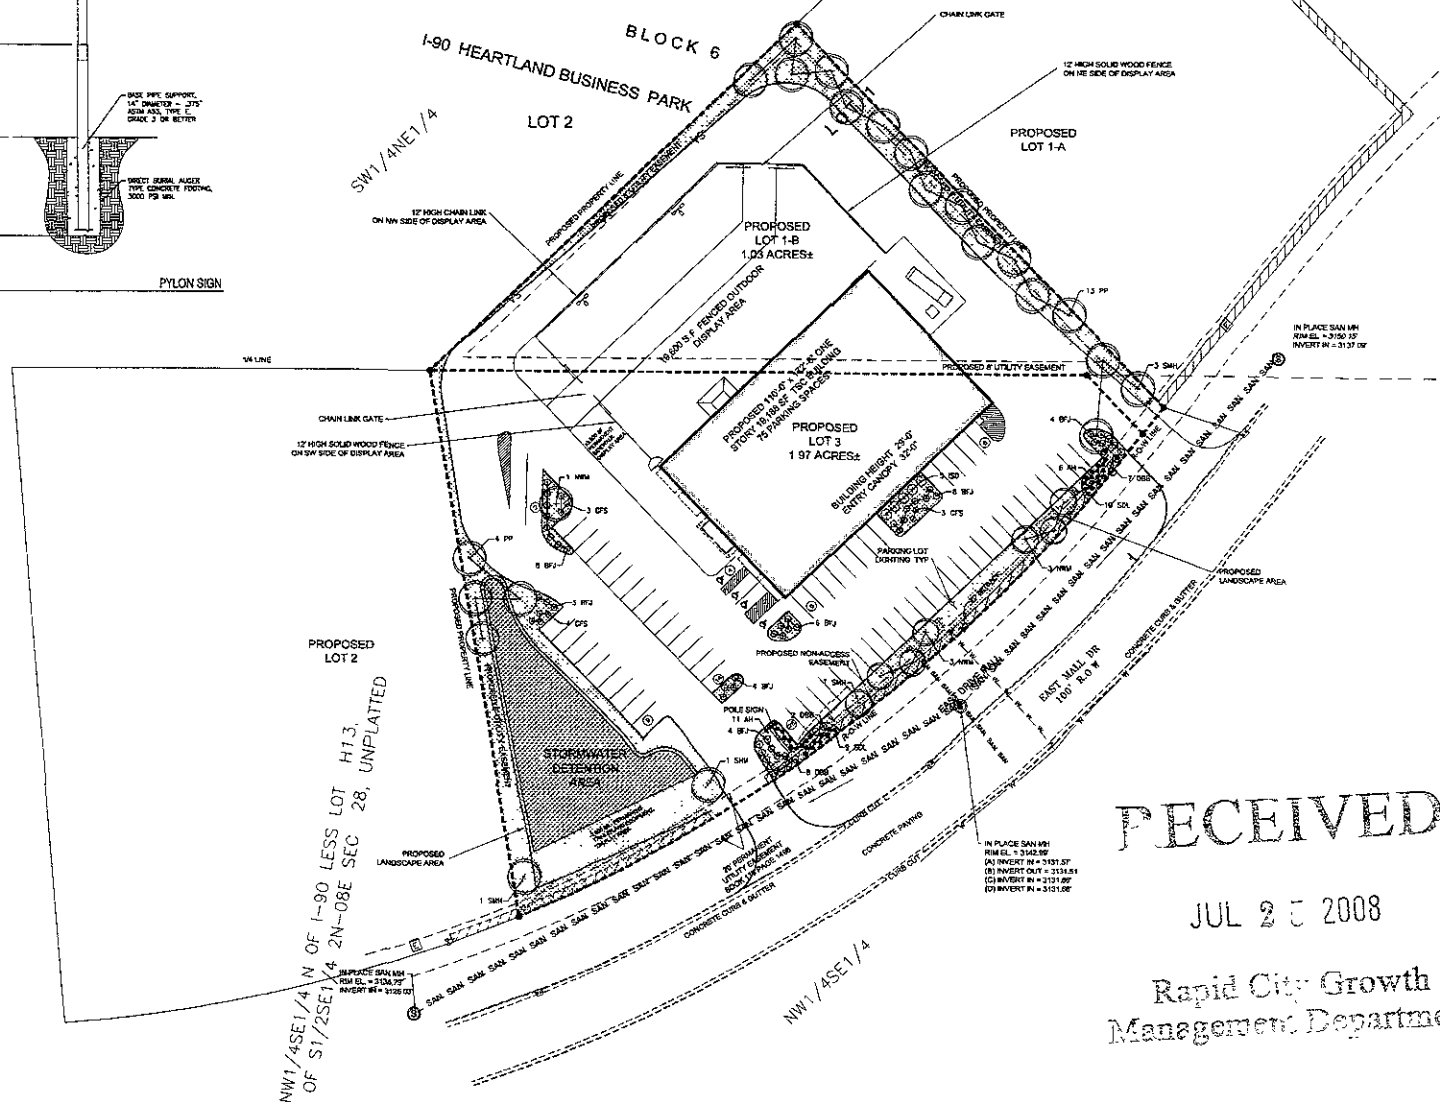

1 LANDSCAPE / PLANTING PLAN
SCALE: 1" = 30'-0"

RECEIVED
JUL 25 2008
Rapid City Growth
Management Department

UPPER DECK ARCHITECTS, INC.
1301 W. DIANA ST. SUITE 212
RAPID CITY, SD 57701
PHONE: 605.791.0237
FAX: 605.791.0240

NO.	DESCRIPTION	DATE

TRACTOR SUPPLY
COMPANY
Rapid City, South Dakota



PROJECT NUMBER: 08
UNIVERSITY: 2
CHECK BY: N
SHEET TITLE:
LANDSCAPE / PLANTING
PLAN

