


08SR064

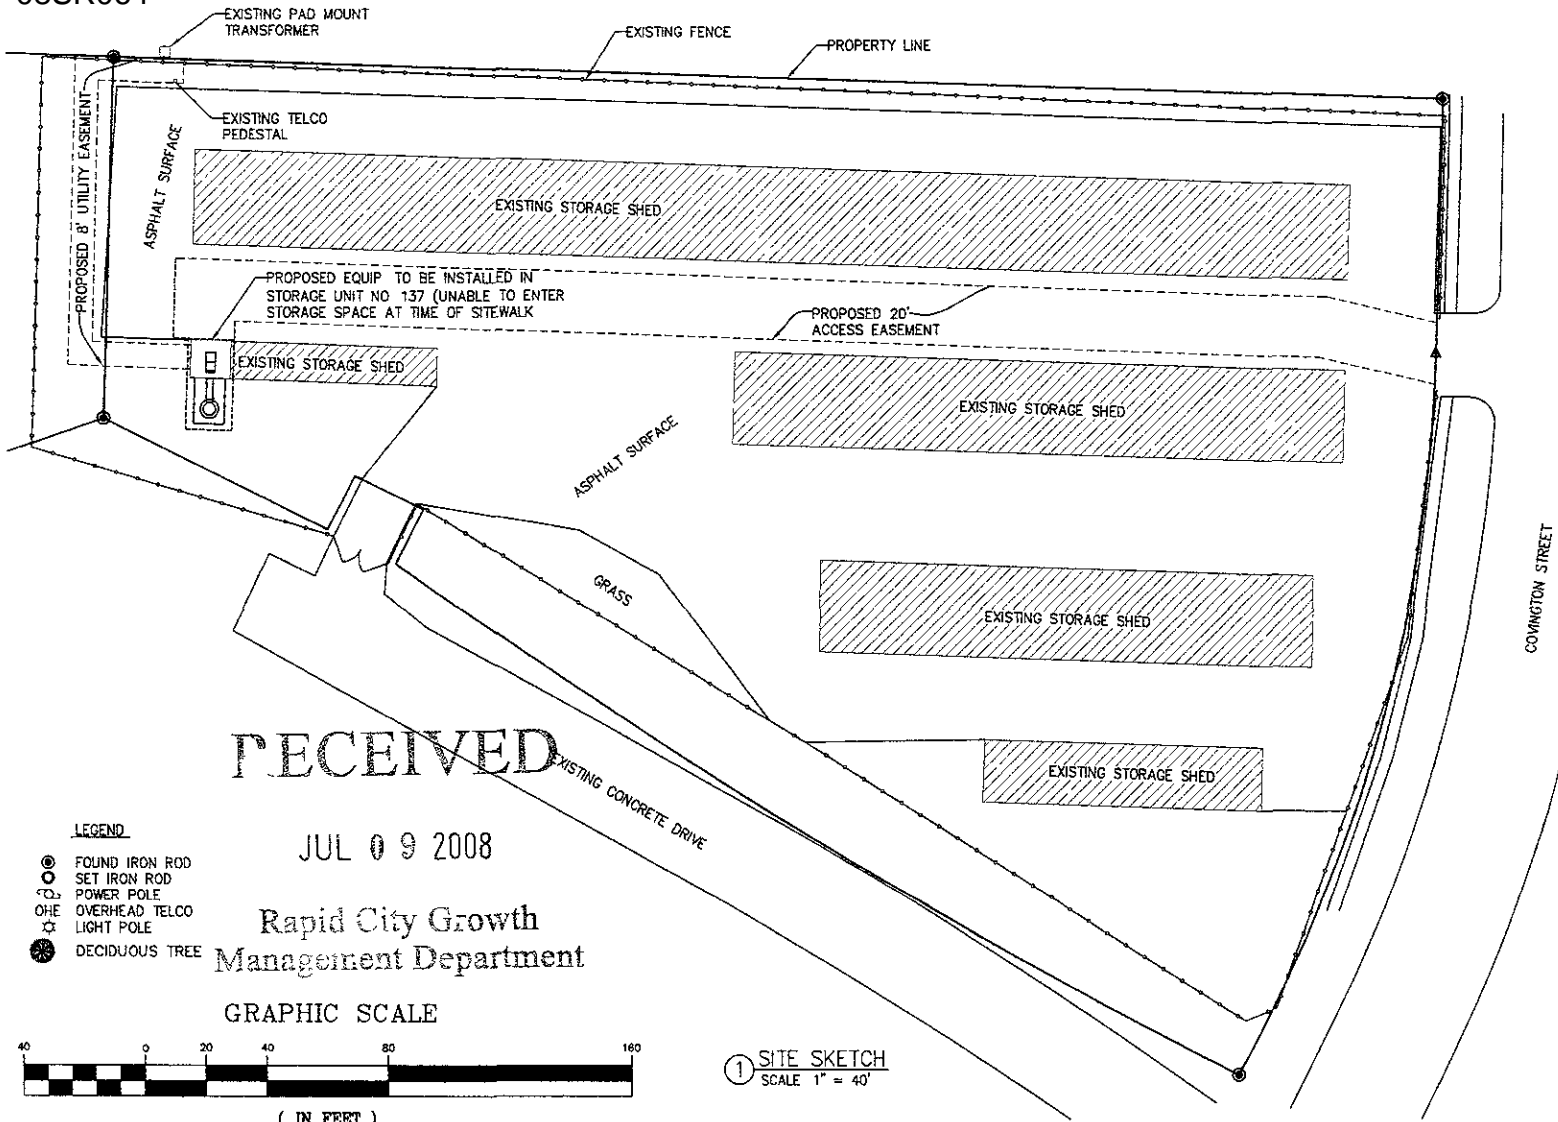

RECEIVED

JUL 09 2008

Rapid City Growth  
Management Department

GRAPHIC SCALE



( IN FEET )  
1 inch = 40 ft.

① SITE SKETCH  
SCALE 1" = 40'

OWNER  
**SWS LLC.**  
150 WEST 45TH ST.  
P.O. BOX 68  
SIOUX FALLS, SD 57108

PROJECT MANAGER

**i wireless**  
435 NEW URBANDALE DRIVE  
URBANDALE, IA 50522

POKER  
CLIENT NO SD-0251

DATE: 06/18/08

REVISIONS

NO.	DATE	DESCRIPTION
1	06/23/08	SITE SKETCH
2	06/30/08	REVISED SITE SKETCH
3	06/30/08	ADDED ELEV. VIEW

M A A S  
( )  
& S O N  
3000 41ST STREET  
MOLINE, IL 61201  
309-761-7900

THIS DRAWING IS COPYRIGHTED AND IS THE SOLE PROPERTY OF THE OWNER. IT IS PRODUCED SOLELY FOR USE BY THE OWNER AND ITS AFFILIATES. REPRODUCTION OR USE OF THIS DRAWING AND/OR THE INFORMATION CONTAINED IN IT IS FORBIDDEN WITHOUT THE WRITTEN PERMISSION OF THE OWNER.

RAWLAND AND BROW PROJECT NUMBER

108317

SUB TYPE

RAW LAND  
MONOPOLE TOWER

SITE ADDRESS

SD-0251

SITE ADDRESS

3003 COVINGTON ST.  
RAPID CITY, SD 57703

OWNER TITLE


SITE SKETCH

OWNER NUMBER

Z-1



08SR064

NOTE:  
 1. CONTRACTOR TO ROCK COMPOUND W/ MIN 6" COMPACTED IDOT CLASS "A" ROCK OVER GEOTEXTILE FABRIC  
 2. FLUORESCENT LIGHTS TO BE INSTALLED IN STORAGE UNIT NO 137

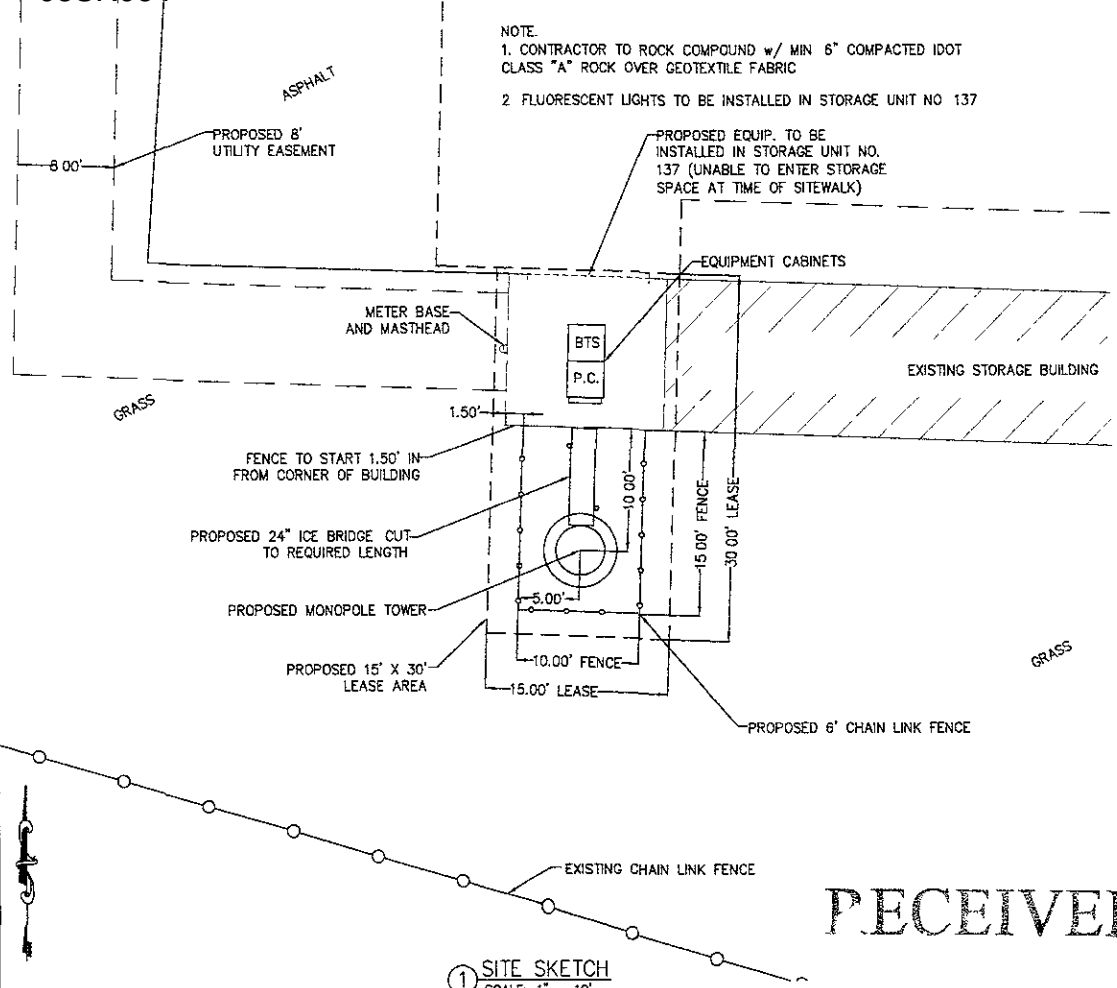

① SITE SKETCH  
 SCALE: 1" = 10'

GRAPHIC SCALE

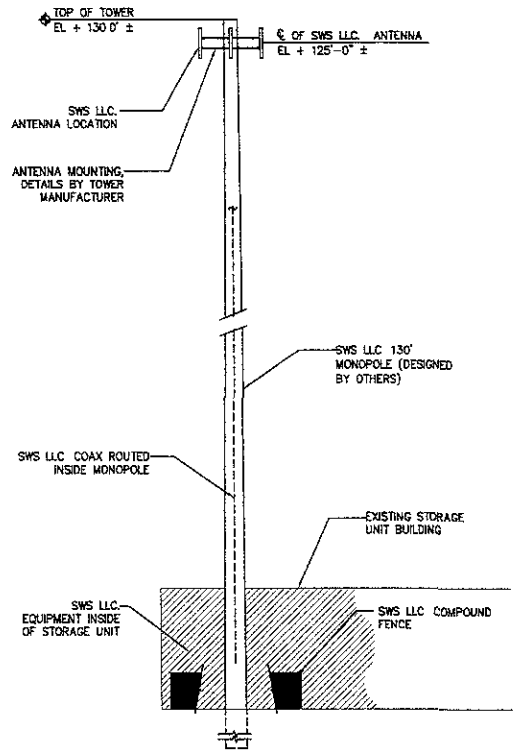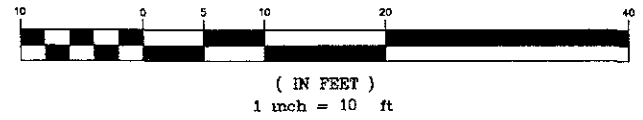

① ELEVATION VIEW  
 SCALE: NTS

RECEIVED

JUL 09 2008

Rapid City Growth  
 Management Department

OWNER  
**SWS LLC.**  
 180 RAFF APPT. #24  
 P.O. BOX 68  
 JEROME, SD 57758

PROJECT MANAGER

**i wireless**  
 415 N.W. URBANDALE DRIVE  
 URBANDALE, IA 50222

CLIENT NO. SD-0251

DATE: 06/18/08

NO.	DATE	DESCRIPTION
△	06/23/08	SITE SKETCH
△	06/30/08	REVISED SITE SKETCH
△	06/30/08	ADDED ELEV VIEW

**M A A S & S O N**

3000 41ST STREET  
 MOBILE, AL 36620  
 304-764-7620

THIS DRAWING IS DEPICTED AND IS THE SOLE PROPERTY OF THE OWNER. IT IS PRODUCED SOLELY FOR USE BY THE OWNER AND NOT A LICENSE, REPRODUCTION OR USE OF THIS DRAWING AND/OR THE INFORMATION CONTAINED IN IT IS FORBIDDEN WITHOUT THE WRITTEN PERMISSION OF THE OWNER.

PLEASE ADD YOUR PROJECT NUMBER

102317  
 SITE TYPE  
**RAW LAND MONOPOLE TOWER**  
 SITE NUMBER

SD-0251  
 SITE ADDRESS

3003 COVINGTON ST.  
 RAPID CITY, SD 57703

PROJECT TITLE

SITE SKETCH

COUNTY NUMBER

**Z-2**