


# LATE SUBMITTAL

JUL 28 2008

## Rapid City Growth Management Department

### NOTES

1. OWNER TO COORDINATE WITH THE CITY OF RAPID CITY ALL FUTURE OPTIONS CONCERNING THE FUTURE GREENWAY TRACT AND DETENTION FACILITY.
2. OWNER TO COORDINATE WITH SDOOT ANY ACCESS FROM HIGHWAY 16 FOR FUTURE ACCESS TO GREENWAY TRACT.
3. CONTOUR ELEVATIONS ARE BASED ON CURRENT GRADING PROJECT AND PREVIOUSLY SURVEYED CONTOURS.
4. UTILITIES SHOWN ALONG TOWER ROAD, US HIGHWAY 16 & SANDSTONE LANE ARE BASED ON THE PROPOSED UTILITIES INCLUDED WITH THIS SET OF PLANS.
5. SITE GRADING FOR THE TOWER ROAD RECONSTRUCTION PROJECT ARE NOT SHOWN ON THIS DRAWING.

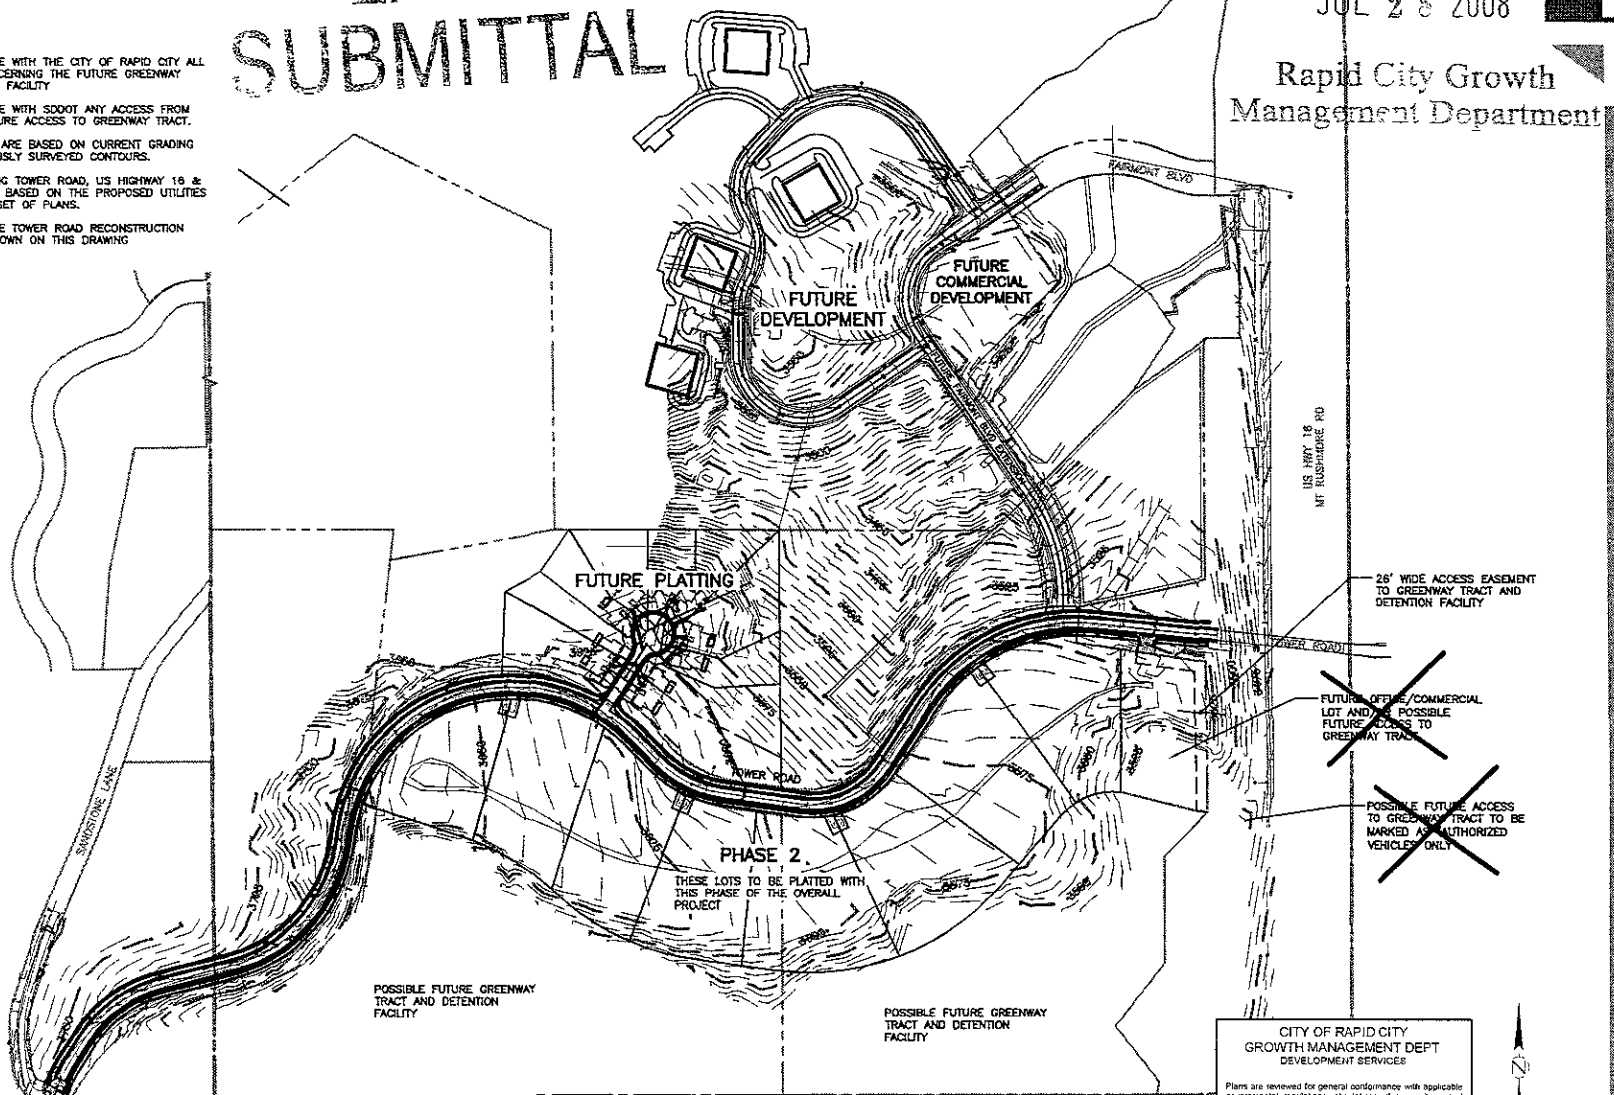

517 7th Street Rapid City, SD 57101  
 ph: 605.342.9470 fax: 605.342.2377  
 www.alfordinc.com  
 ARCHITECTURE | ENGINEERING | GIS | SURVEYING

TOWER ROAD RECONSTRUCTION PROJECT  
 RAPID CITY, SOUTH DAKOTA

JOB NUMBER: 07-0375-001  
 DATE: 08/28/08

NO.	DATE	REVISIONS

TITLE: MASTER PLAN  
 SHEET: MP-1

CITY OF RAPID CITY  
 GROWTH MANAGEMENT DEPT  
 DEVELOPMENT SERVICES

Plans are reviewed for general conformance with applicable governmental regulations, specifications, design criteria and engineering standards. The City of Rapid City does not certify the suitability, adequacy or completeness of the plans or design, which are the responsibility of the engineer of record. All necessary permits shall be obtained prior to construction of the proposed outline improvements.

Engineering Reviewer: \_\_\_\_\_ Date: \_\_\_\_\_  
 COMMENTS: \_\_\_\_\_

