



- = 2 x 2 Ft. *Niche 1/4"*
- * (CARPET) = WALL TO WALL CAN BE USED AS NURSERY.
- E = Fire Extinguisher
- P1 → = PHOTO 1 and DIRECTION OF PHOTO

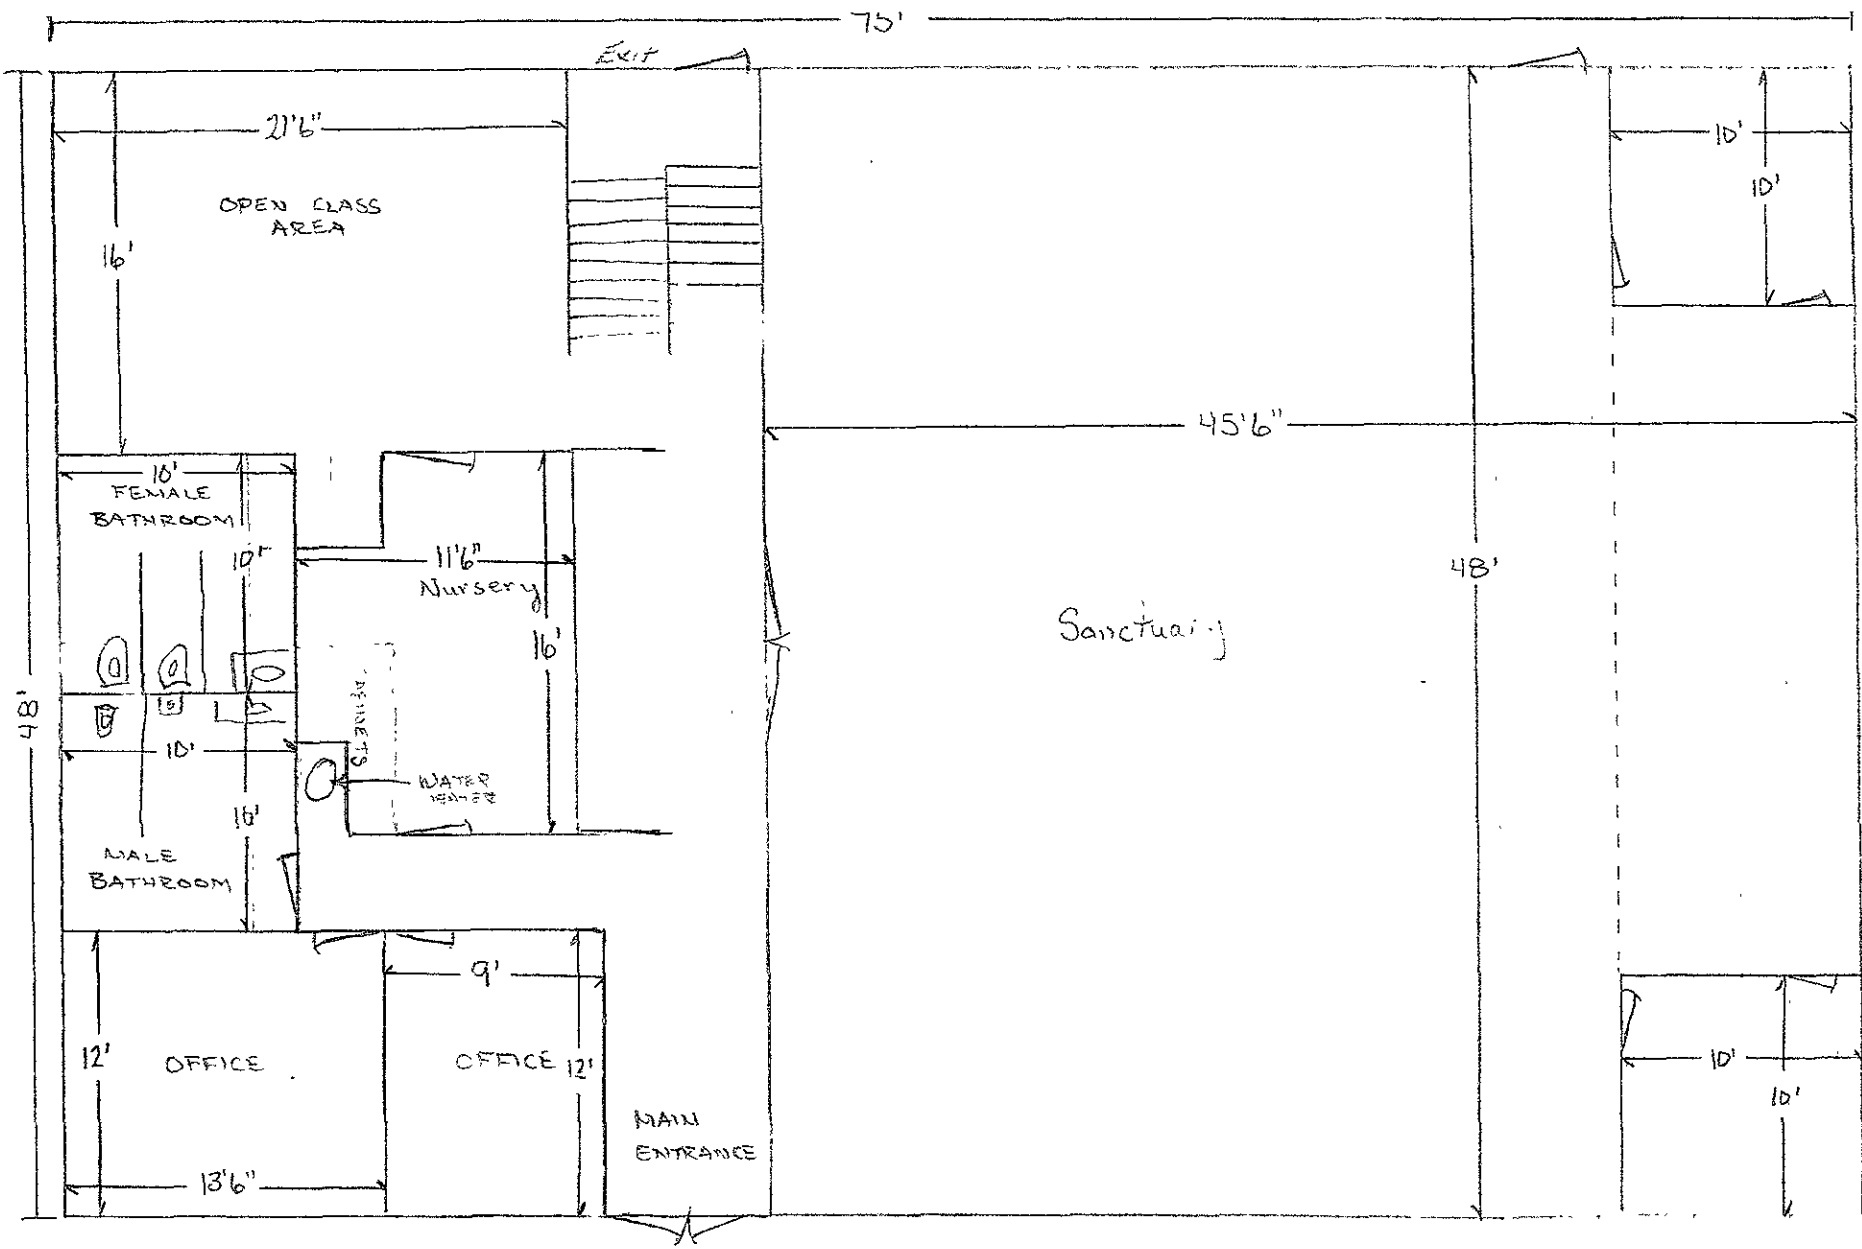

□ = 2' x 2'


UPSTAIRS

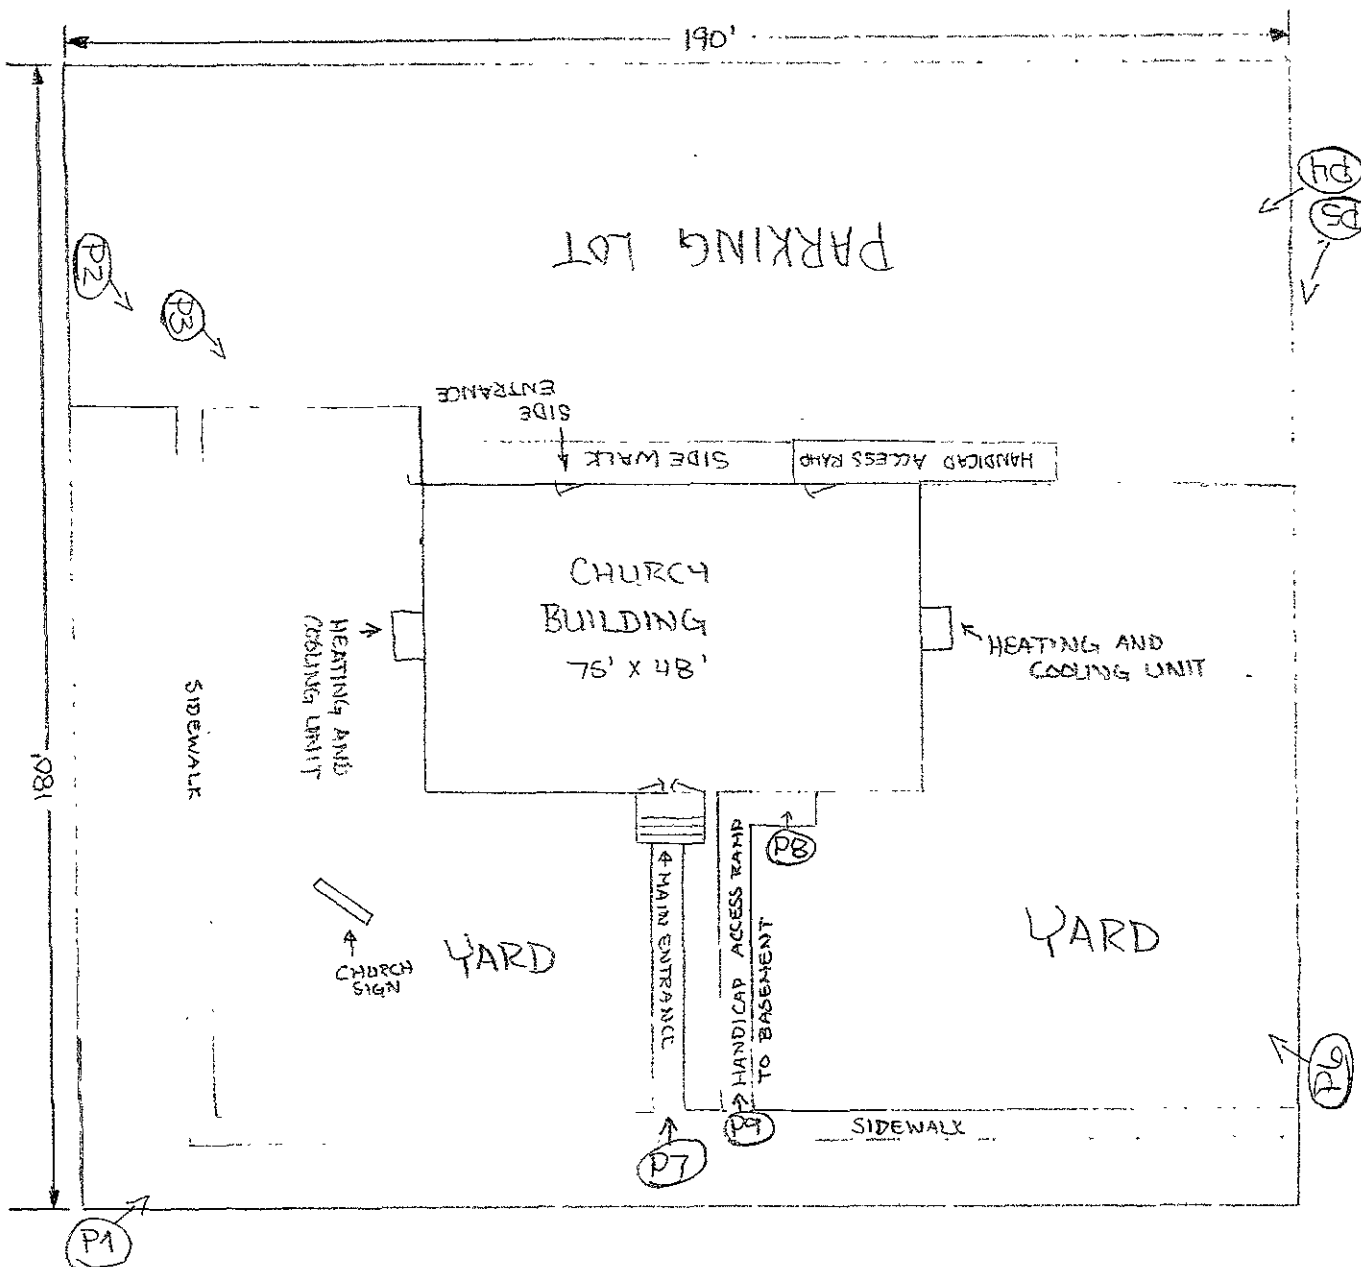


□ = 7.5 x 7.5 ft /" = 30'

⊙P1 = Photo 1 Plus direction of photo

1st Church of God
 706 E. Monroe St
 Rapid City, SD 57701
 Jonni Packman
 211 Indiana St.
 Rapid City, SD 57701
 (605) 716-6389

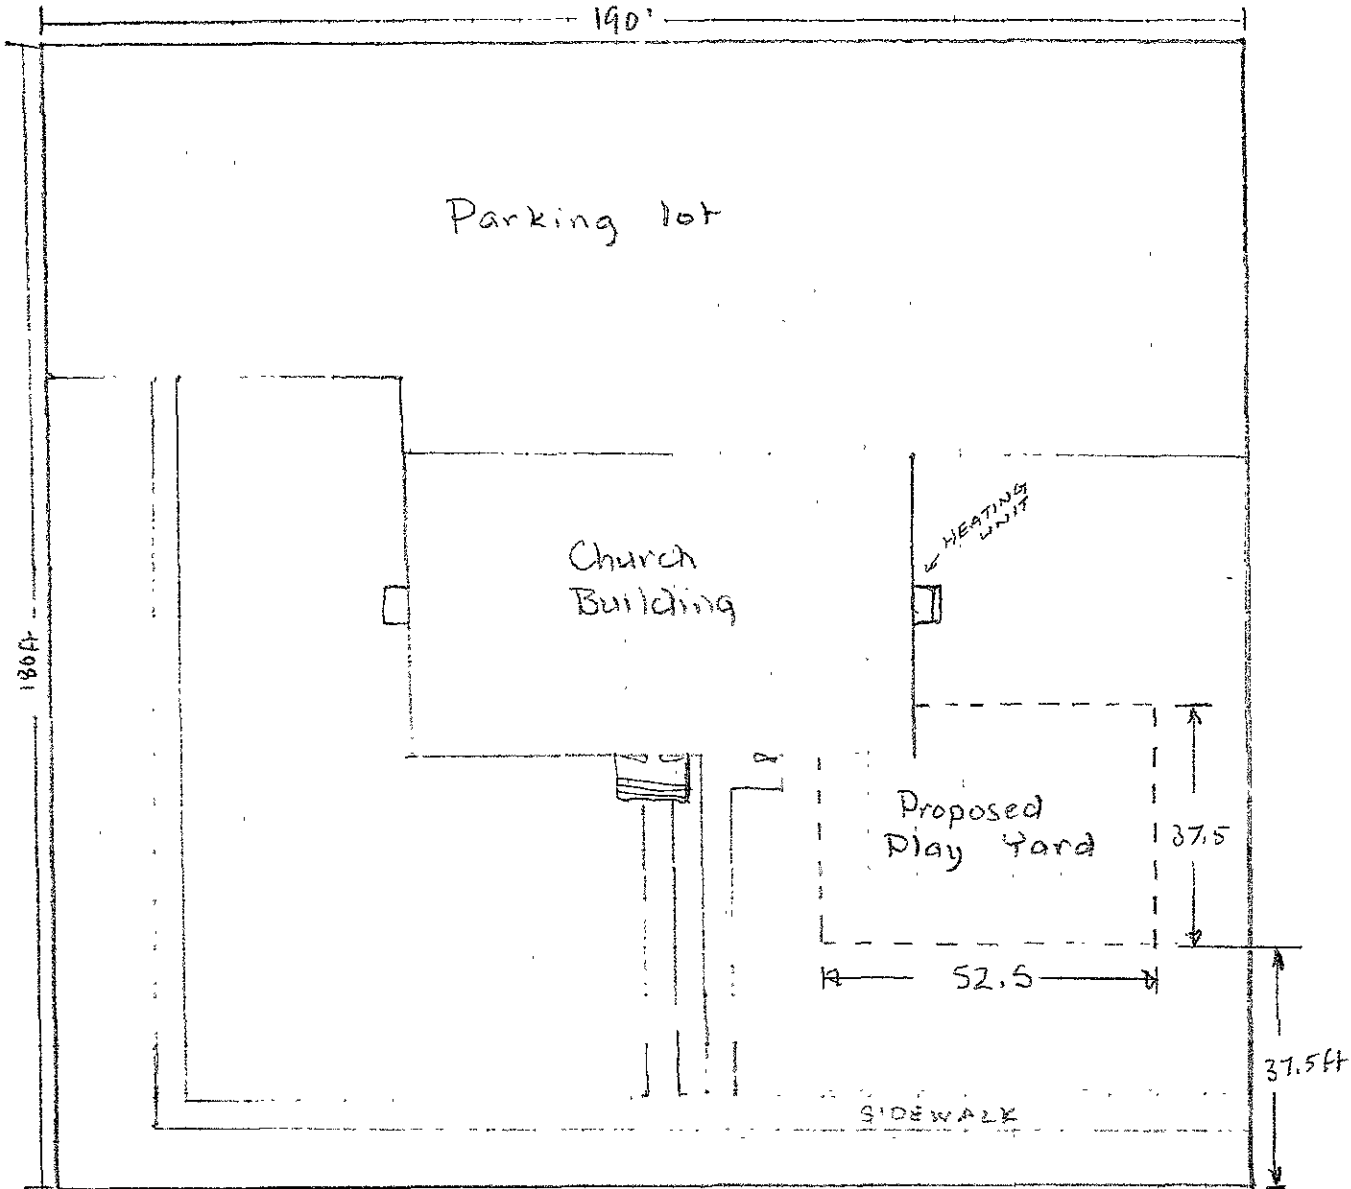

□ = 7.5 x 7.5

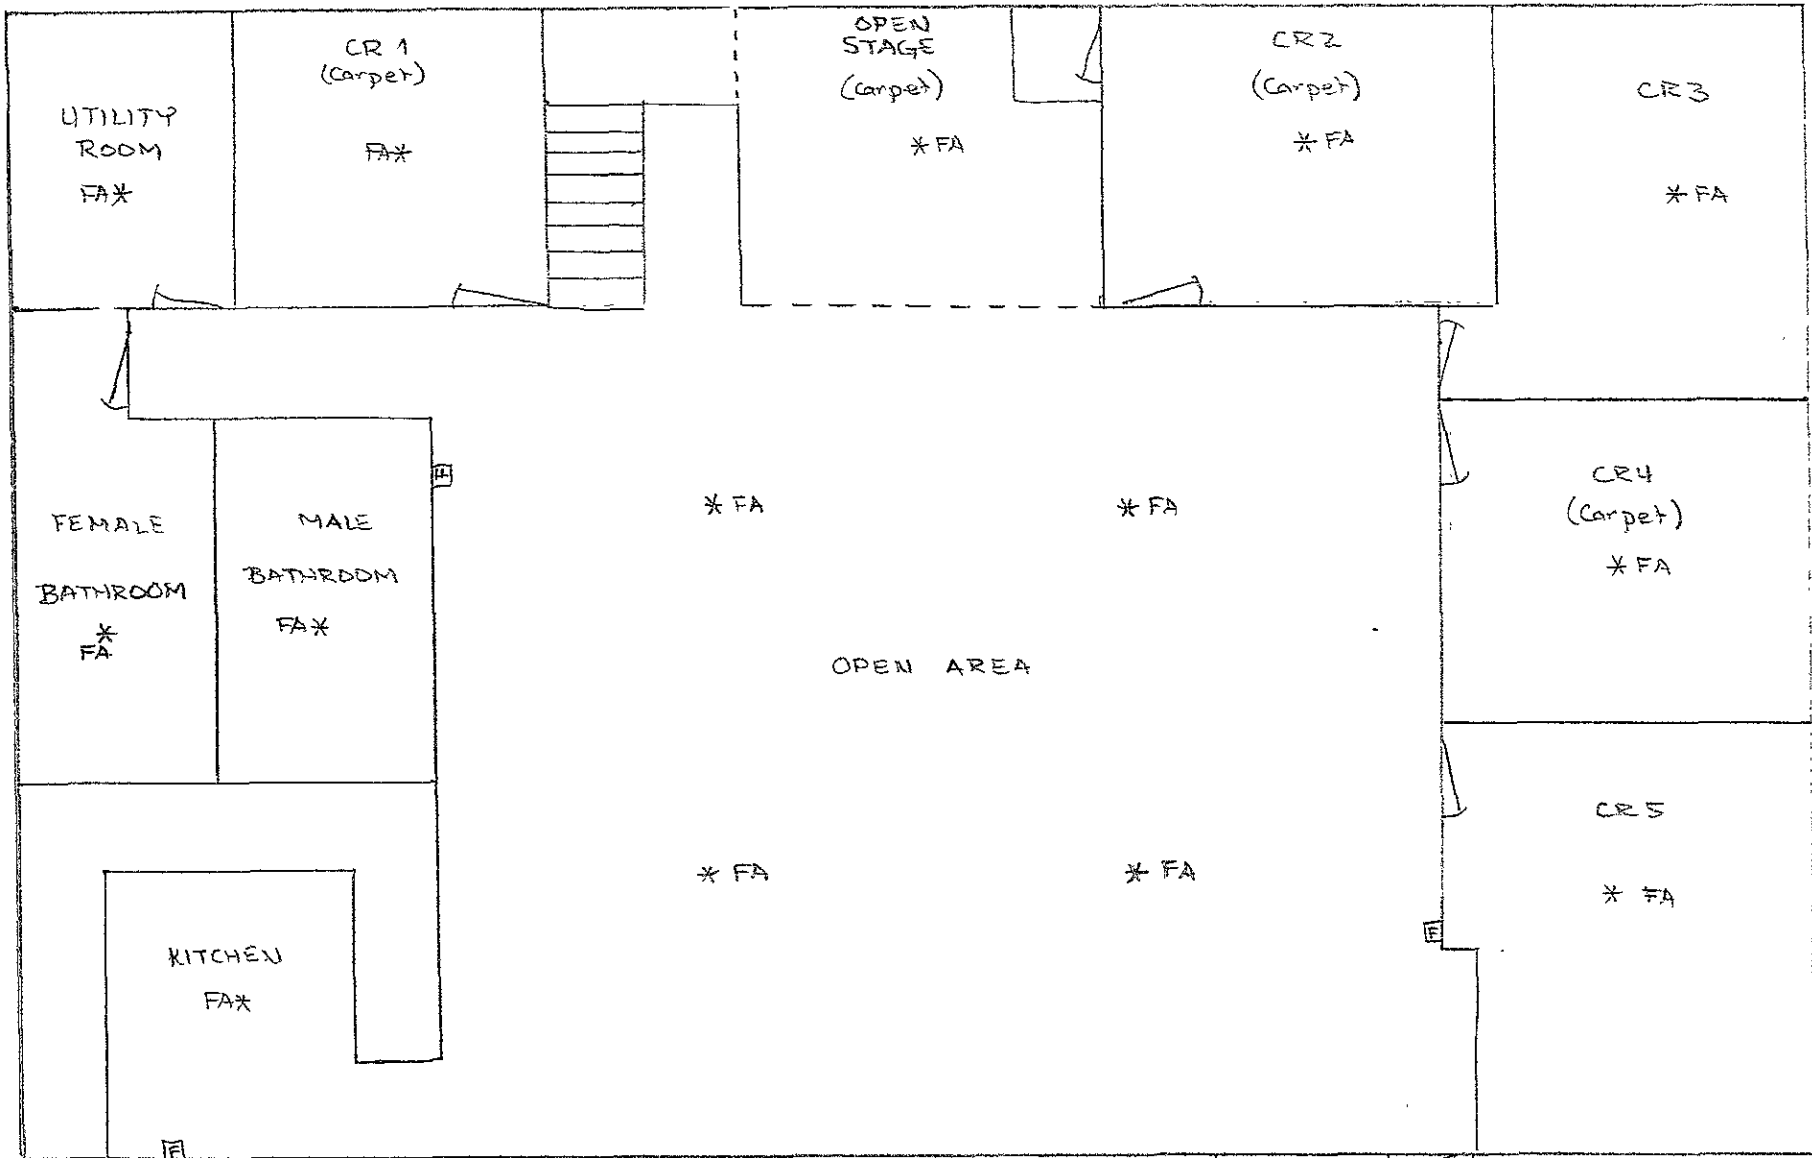


□ 2x2 ft Arch 18

FA* = PROPOSED INTERCONNECTED FIRE/SMOKE ALARM

E = FIRE EXTINGUISHER

CR = Classroom #

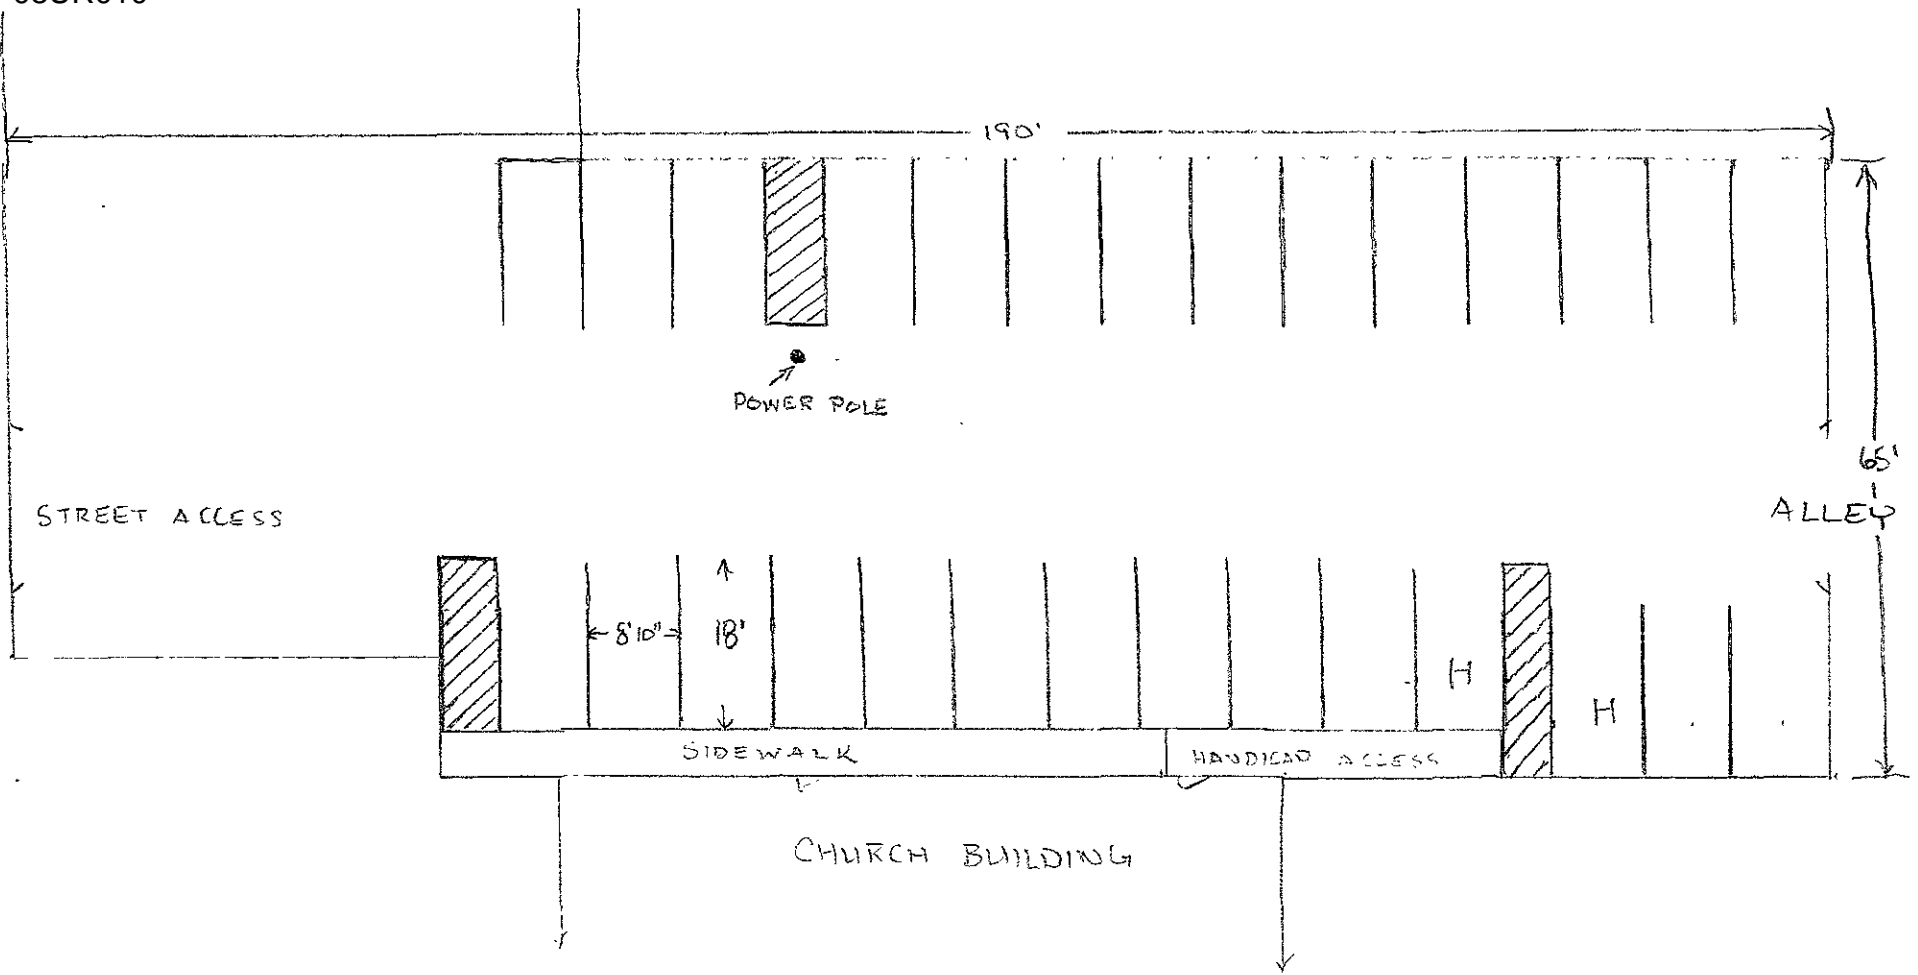

□ = 5' x 5'

H = Handicap

28 Spaces w/ ADDITIONAL UNMARKED PARKING