


08PD045

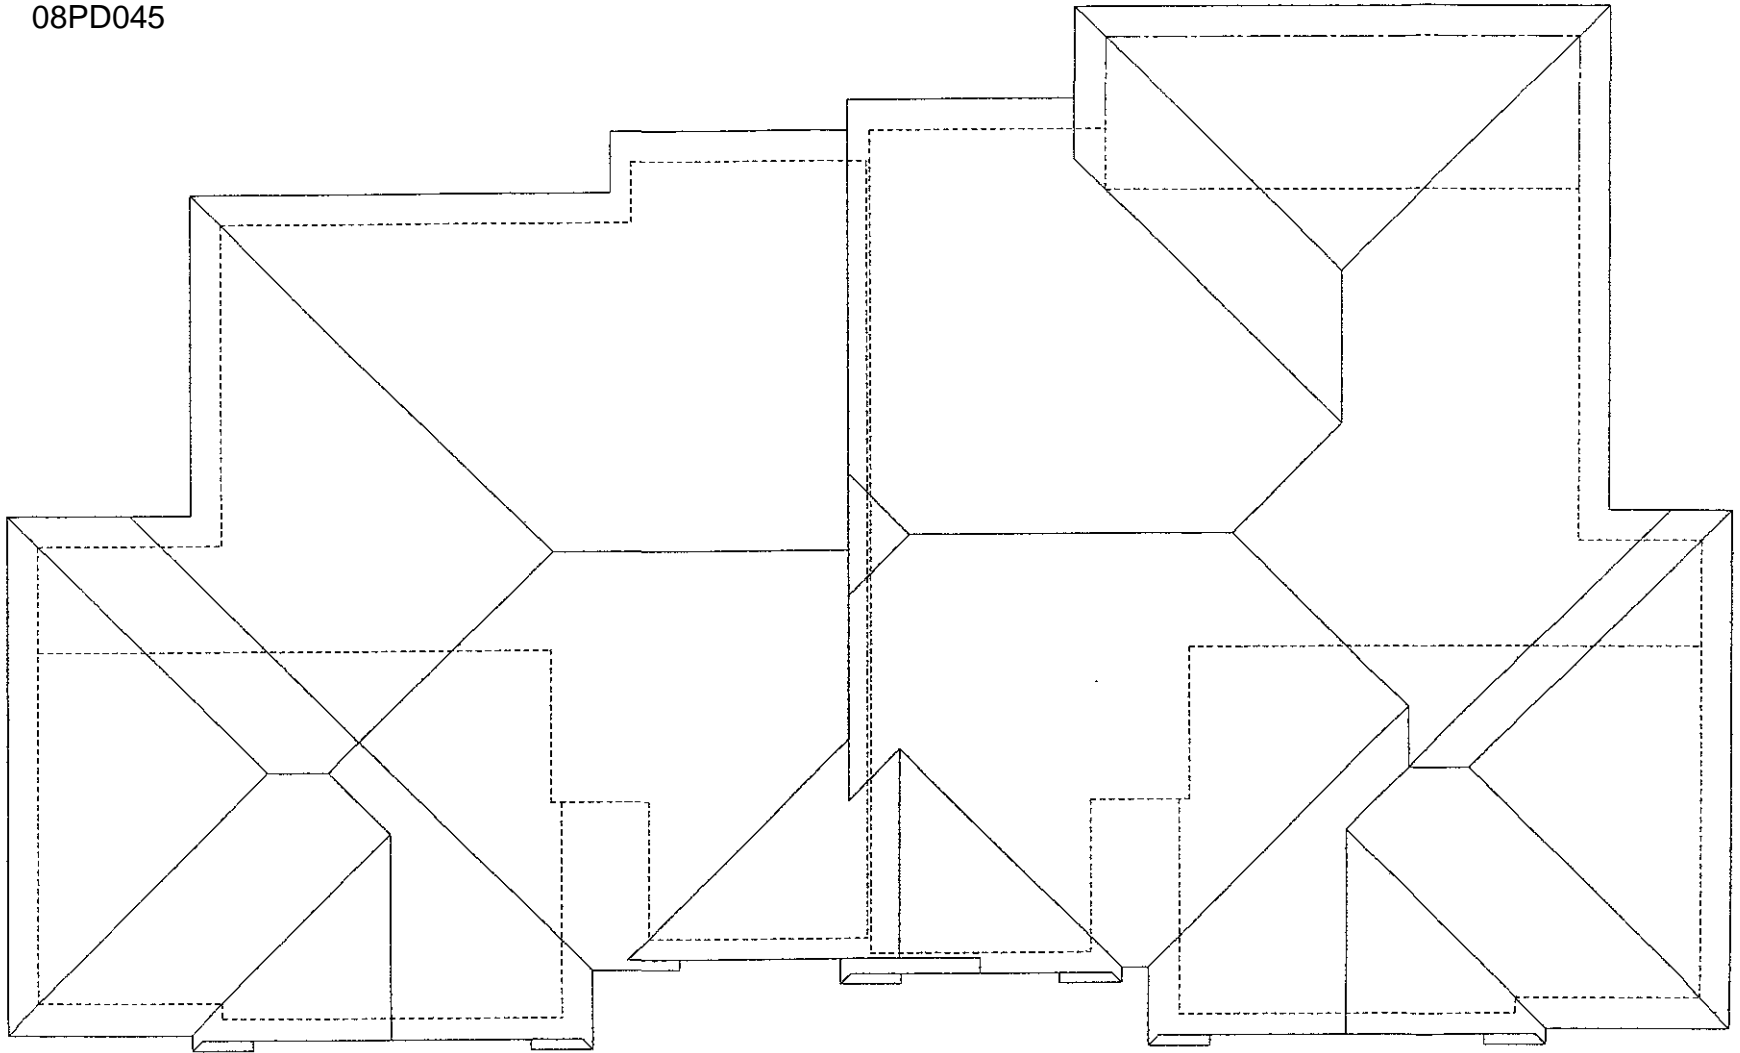

ROOF PLAN

Reyelts Construction, Inc
4801 Enchanted Pines Dr
Rapid City, SD 57701
605-718-4646